


THIS DRAWING MUST NOT BE USED FOR PURPOSES OTHER THAN THAT FOR WHICH IT IS PROVIDED. WITHOUT LIABILITY FOR ANY ERRORS OR OMISSIONS
 NOT TO SCALE FROM ANY DRAWING. ALL DIMENSIONS TO BE CHECKED ON SITE. ALL DRAWINGS SUBJECT TO STATUTORY AUTHORITY APPROVAL.
 THIS DRAWING IS PROTECTED UNDER COPYRIGHT AND AT NO TIME SHOULD ANY PORTION OF THIS DRAWING BE REPRODUCED OR COPIED WITHOUT THE PERMISSION OF ARCHITECT (DESIGN COPYRIGHT ACT 1988)

VOLUME OF PROPOSED ROOF ALTERATIONS
 HIP-GABLE: $8.125 \times 3.135 \times 3.775 / 6 = 16.03 \text{m.cu.}$
 REAR DORMER: $3.80 \times 2.725 \times 6.325 / 2 = 32.75 \text{m.cu.}$
 TOTAL VOL. 48.78 m.cu.

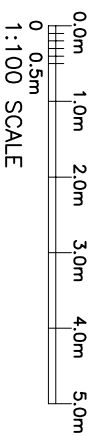


THIS DRAWING TO BE READ IN CONJUNCTION WITH NOTES AND DETAILS ON DRG. Hal/B/LP1, LP2, LP3, LP4


120 HALE LANE, MILL HILL
 LONDON NW7 3SE
 GROUND, FIRST FLOOR & ROOF PLANS OF PROPOSED ROOF ALTERATIONS & REAR DORMER TO FACILITATE LOFT ACCOMMODATION
 MR & MRS BRISKI

Magan D. Solanki,
 magansolanki@hotmail.com
 Tel:- 07903 157 689


REV	DATE	DETAILS
A	125.03	DRAWING TITLE AMENDED
	2024	TO PLANNING REQUIREMENT

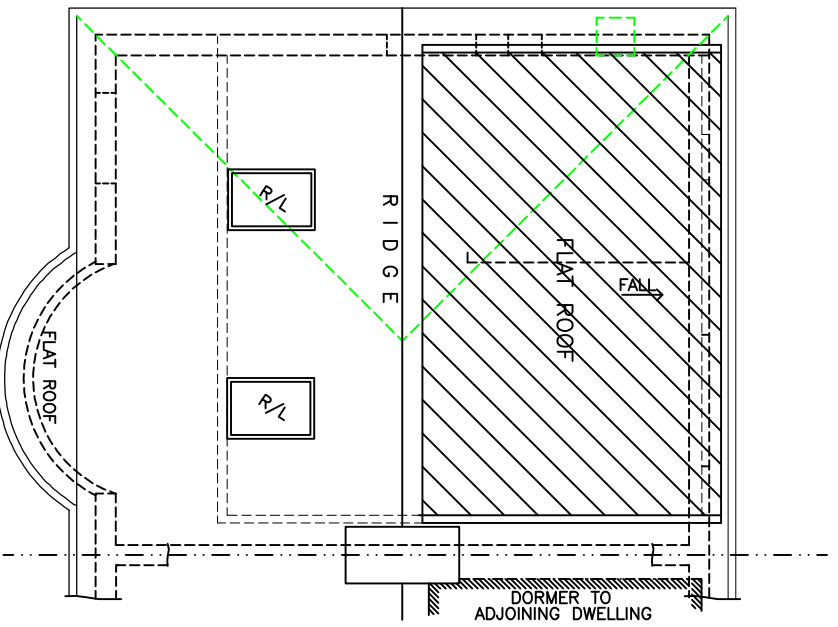


ROOF PLAN
 (1:100)
 EXISTING STRUCTURE TO BE REMOVED

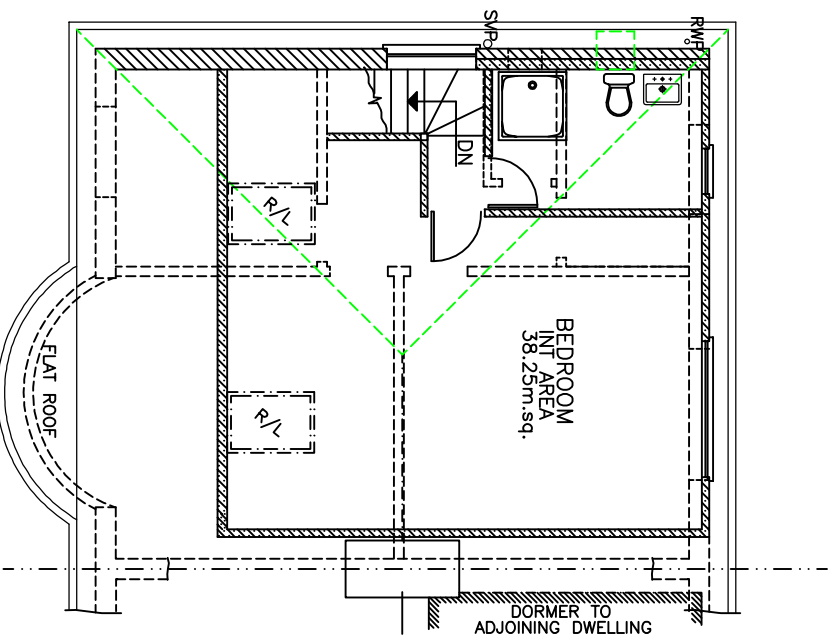

LOFT PLAN
 (1:100)

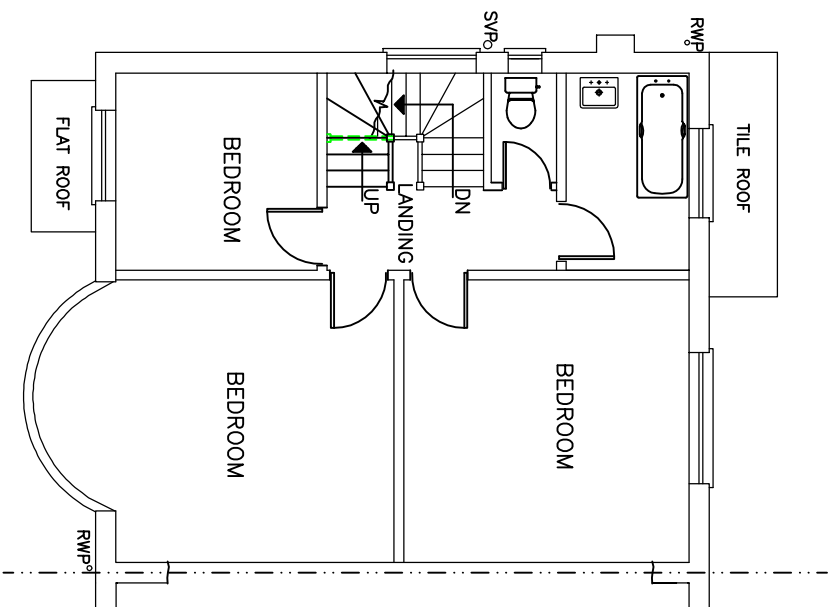

FIRST FLOOR PLAN
 (1:100)
 AS EXISTING

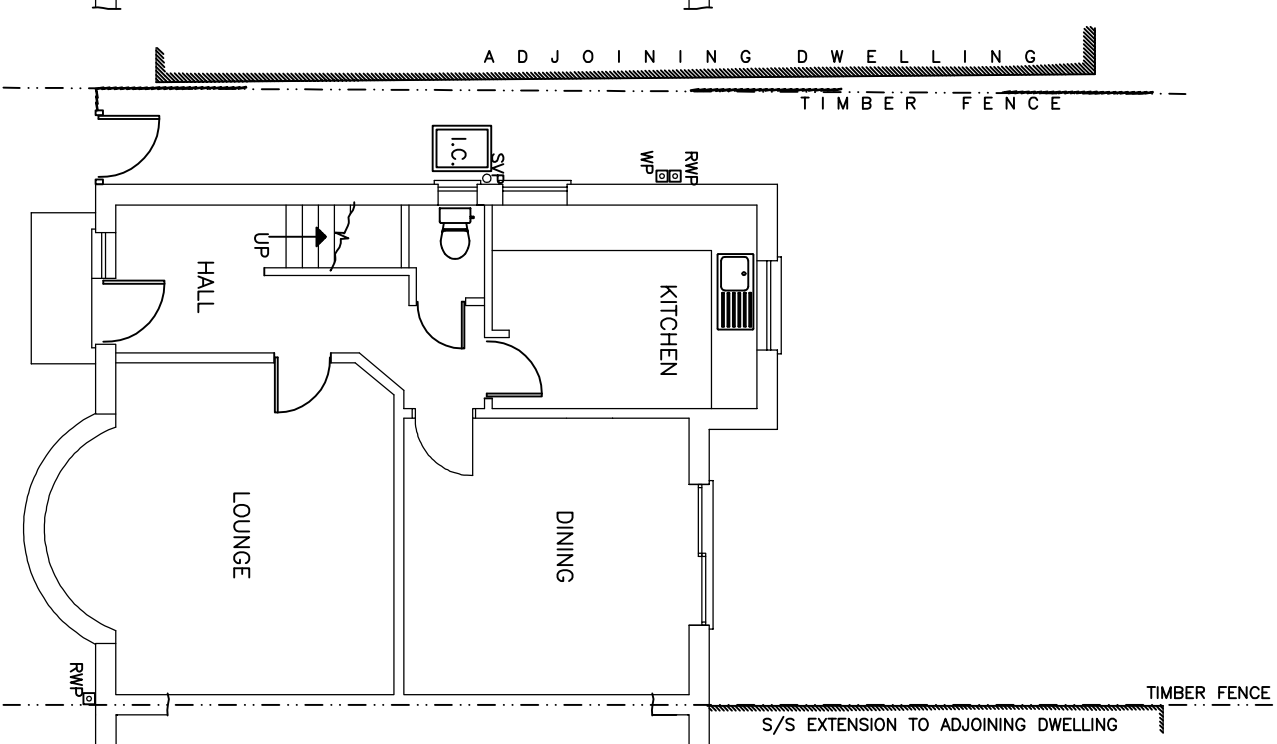

GROUND FLOOR PLAN
 (1:100)