

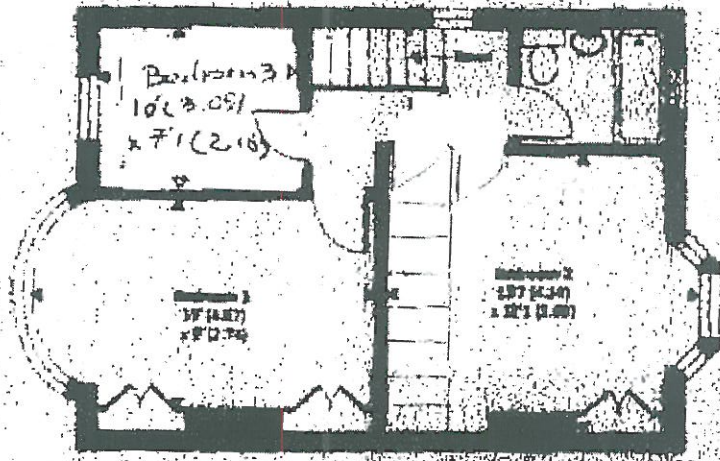
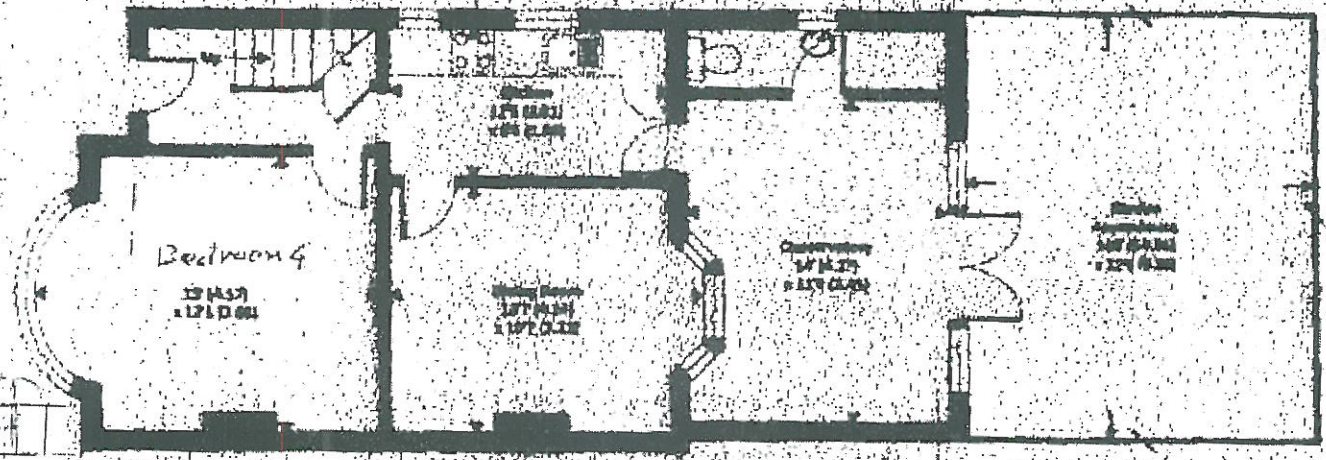


Existing plan


Scale 1:100

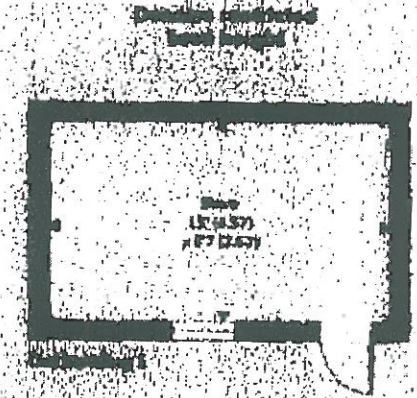

First floor

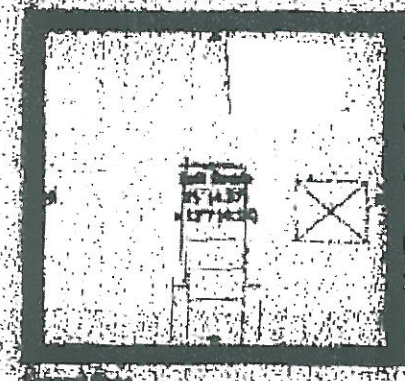

Ground floor

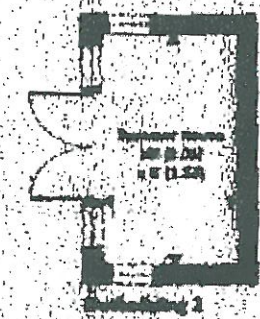

Bin store

Approx. gross internal floor area 2225 SQFT / 206.3 SQM (includes restricted height & setbacks)
 Approx. gross external floor area 1882 SQFT / 174.3 SQM
 Copyright © Chubb & Co. 2017 Produced by Chubb & Co. REP (22000)

