


**FIRE KEY**

- (DS) MAINS SMOKE DETECTOR
- (DS) MAINS SMOKE DETECTOR WITH SOUNDER
- (DH) MAINS HEAT DETECTOR
- (DH) MAINS HEAT DETECTOR WITH SOUNDER
- (C) FIRE ALARM CALL POINT.
- FLUSH FIRE PANEL HEATER
- EXIT EMERGENCY LIGHTING

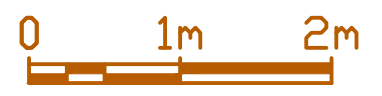

	REV	DESCRIPTION	DATE	DRAWN BY	TITLE
					1st Floor Fire layout
					LOCATION 6 Burchester Ave
					DATE
					DRG No. LOFT-FIRE-2024
					DRAWN BY
					<i>Dave Newton</i>
					SCALE 1:50
					ALL DIMENSIONS IN mm

<p style="text-align: center;"><b>DRAWING TYPE</b></p> <p> <input checked="" type="checkbox"/> FOR COSTING &amp; SPECIFICATIONS ONLY  <input type="checkbox"/> PROPOSALS  <input type="checkbox"/> FINAL DETAIL DRAWING            DRAWINGS TO BE USED FOR MARKING PURPOSES ONLY         </p>	<p>LES MEWTON AND SONS            TREHANNICK SAWMILLS            ST TEATH            BODMIN            CORNWALL            TELEPHONE 07771770286</p>
---	--