


Notes
 Do not scale from this drawing. All dimensions to be checked on site prior to construction and any discrepancies reported to the Architect. Copyright reserved.

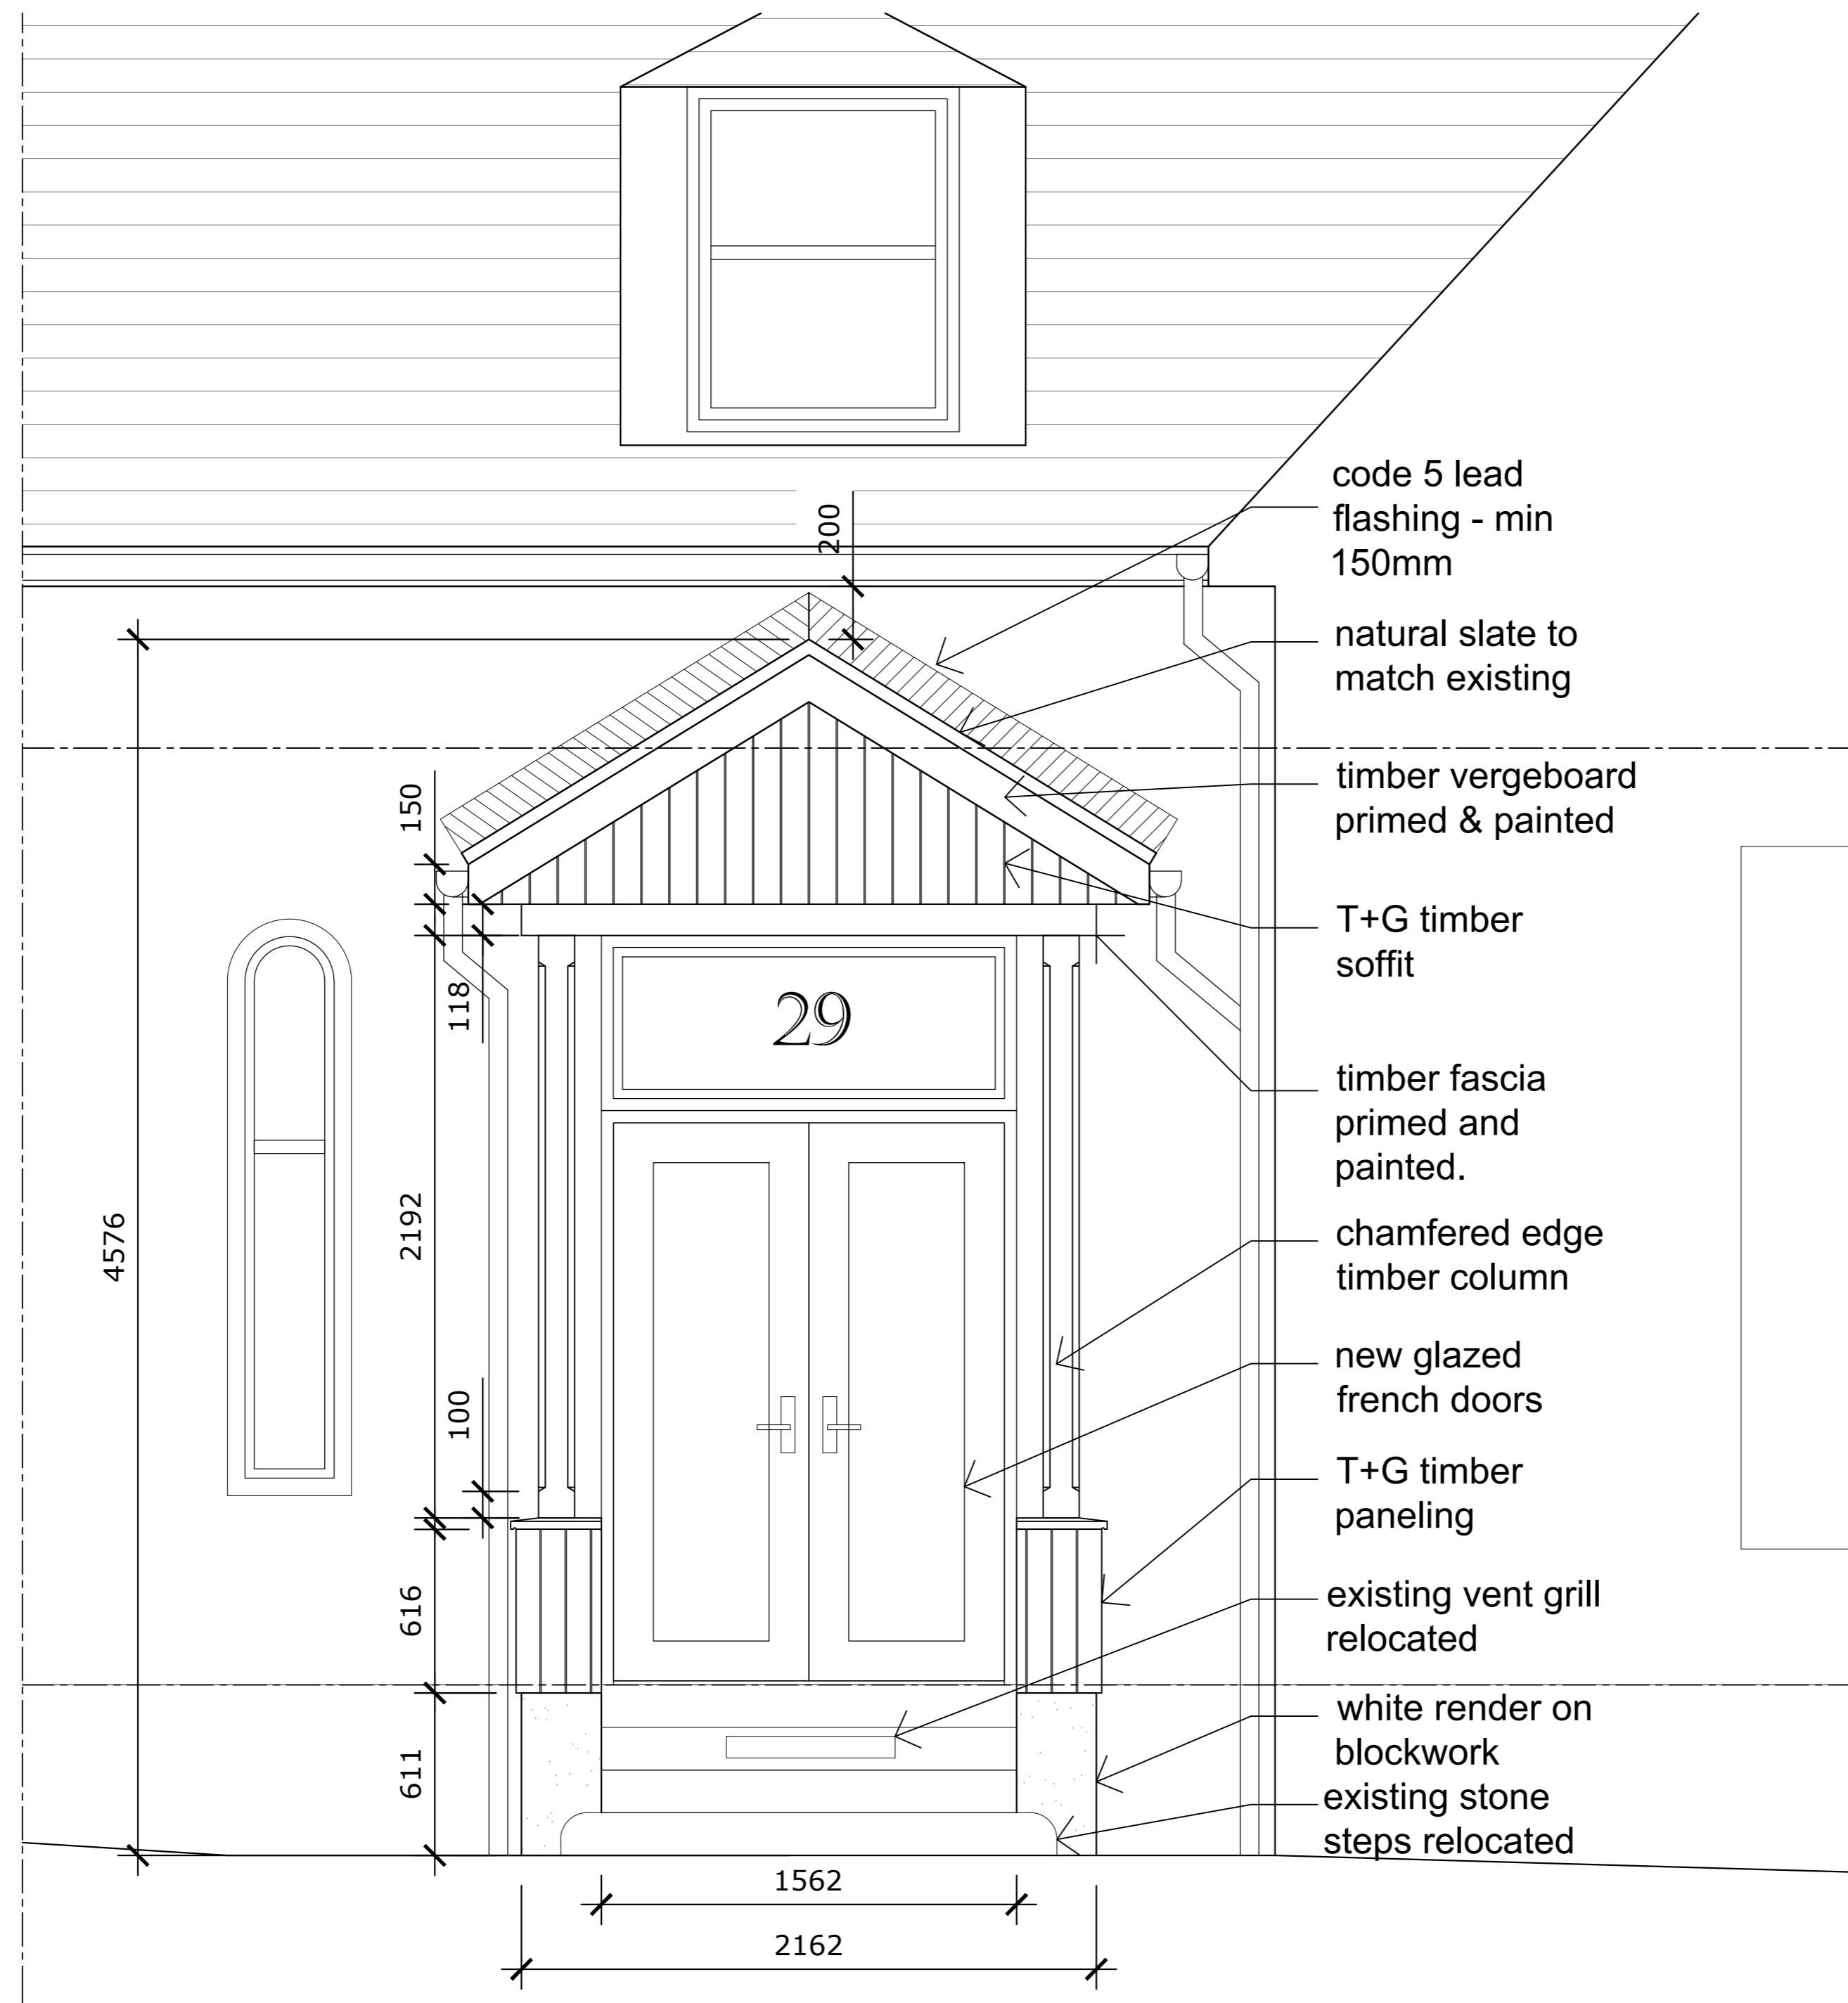

Revisions				
Status	WARRANT			
Client	Steven Finnie			
Project	29 Queen Mary Avenue Glasgow G42 8DS			
Title				
Porch Elevation as Proposed				
Scale	Size	Date	Drawn	Checked
1:20	A2	JAN 24	FH	SA



Allison Architecture t: +44 (0)141 353 1082
 13 Royal Crescent e: hello@allisonarchitecture.co.uk
 Glasgow G3 7SL www.allisonarchitecture.co.uk

Project No.	Drawing No.	Rev.
23050	02-010	-

Porch Elevation as Proposed, 1:20