

STAIR

CORRIDOR ROOF

CLOAKROOM ROOF

New roof is 330mm above
corridor roof

Extent of new roof

Existing cavity brick wall below

Easi-joists (417mm deep) at
400mm centres

Ridge

8000

7609

10366

1
22401

1
22400


Notes

Copyright and not to be reproduced without the consent of Holmes Miller. Holmes Miller accepts responsibility for this document only to the commissioning Party and not to any other. Holmes Miller does not accept liability for accuracy or veracity of survey information provided by others and horizontal dimensions and levels provided by Holmes Miller and based on survey information provided by others must be verified on site.
DO NOT SCALE: Use figured dimensions only

Masonry Construction

Refer to F30 specification (which includes SE input) together with SE drawings and specifications for full details of wall ties, supports, restrains and similar

P03	Elevation removed. Dims added to plan	JG	RH	16.02.24
P02	Annotation added to elevation	JG	RH	07.02.24
P01	First Revision	JG	RH	30.01.24
Rev	Notes	Drawn	Appr	Date

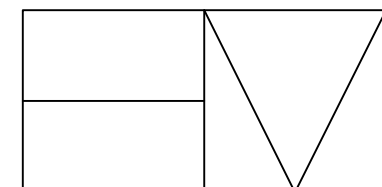

Holmes Miller

89 Minerva Street
Glasgow
G3 8LE
0141 204 2080
www.holmesmiller.com

Project 5245

Thorntree Primary School
Roof Repair

Drawing Name

Proposed Roof Plan

Scale @A3	Checked	Revision
1:50	RH	P03

Drawing Number

5245-HML-01-RF-D-A-10100