



GFW03 W03

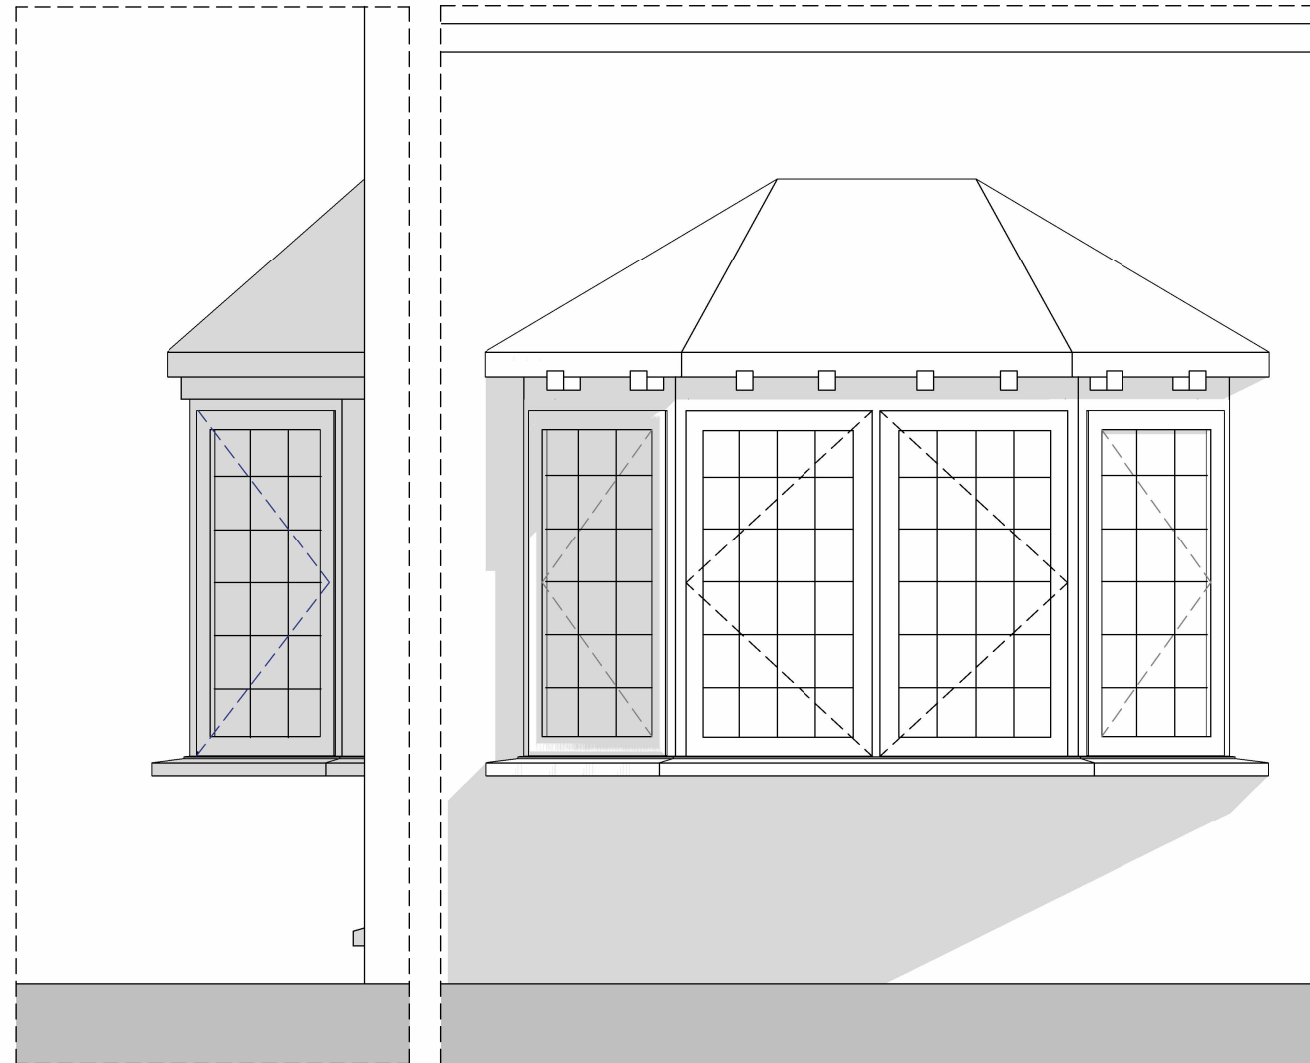

side & front elevation - 1:20

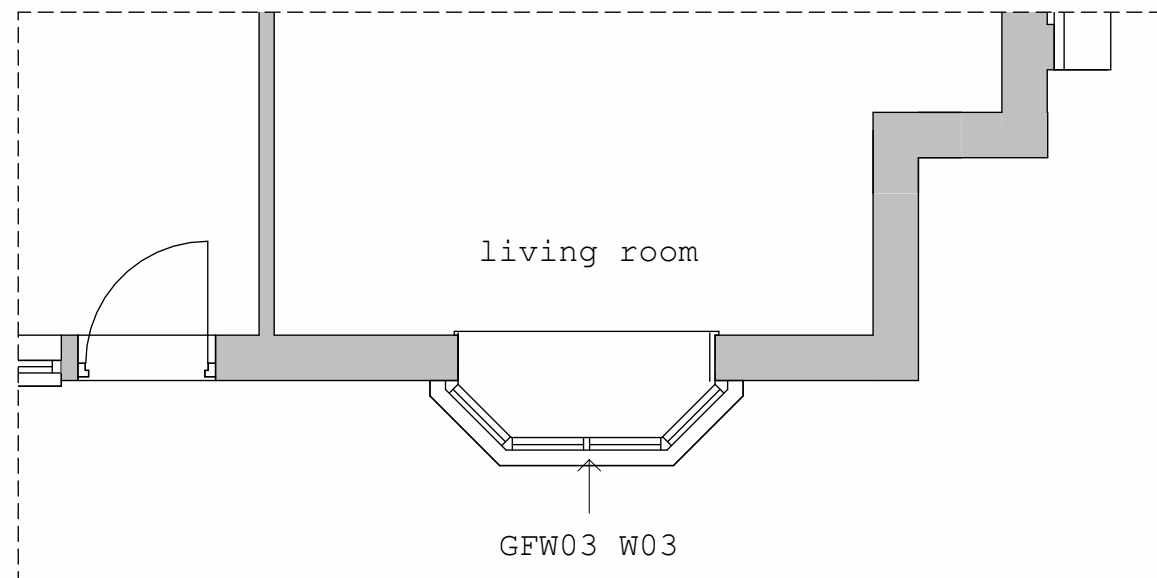

ground floor plan - 1:50



external view

current condition:

estimated late C20 casement oriel window
painted shut, unable to easily open

proposed replacement unit:


3 light oriel window unit to be replaced
with like for like timber unit

replacement unit to contain leadwork to
match existing



slimline double glazing to remove the need
for any further secondary glazing

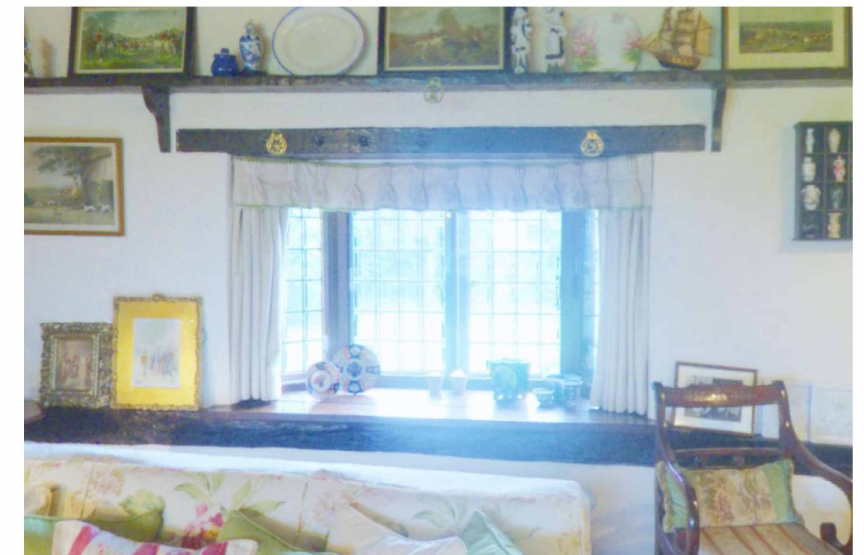

external view



internal view

	Project: Whitfield Farmhouse, Hungerford Lane, Shurlock Row, RG10 0NY Drawing: GFW03 W03		
	Collaborating with: Linda Behan	Date: Mar 24	
Job: 997	Drawing: 10-02	Revision:	Drawn By: JB Checked By: EM
Colony Architects Ltd. The Wine Store, Brewery Court, Theale, Reading, RG7 5AJ +44 (0)118 380 0328 hello@colonyarchitects.com colonyarchitects.com			

1:20	0.4m	0.8m	1.2m	1.6m	2.0m
1:50	1m	2m	3m	4m	5m