



FFW01 W05

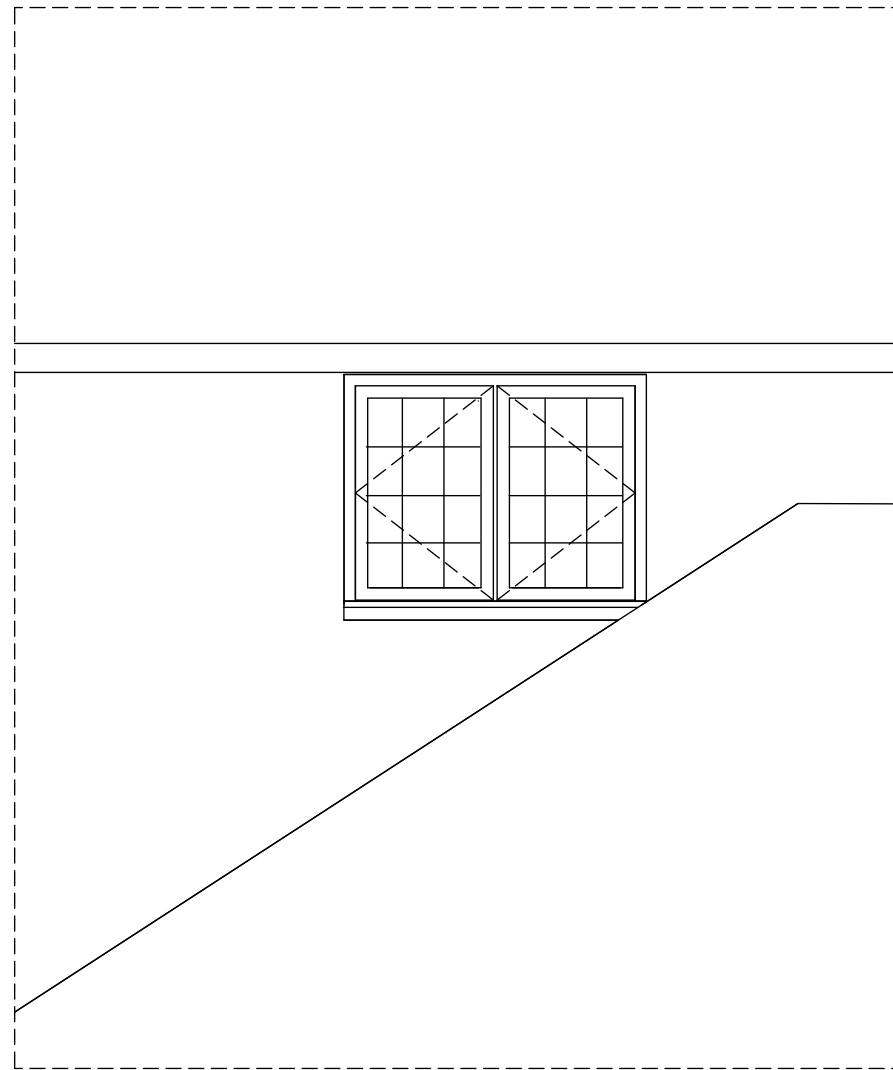

front elevation - 1:20

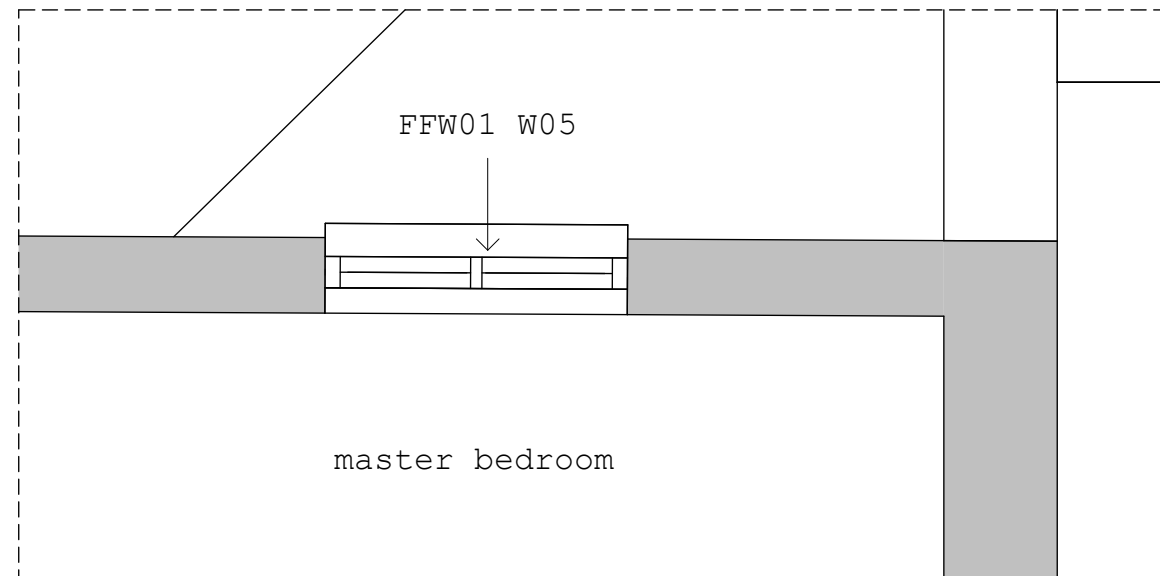

first floor plan - 1:50



external view



internal views

current condition:

estimated late C20 casement window

painted shut

fitted with internal secondary glazing

proposed replacement unit:

2 light 1 window unit to be replaced with like for like timber unit

replacement unit to contain leadwork to match existing

slimline double glazing to remove the need for any further secondary glazing



internal views



Project:
Whitfield Farmhouse,
Hungerford Lane, Shurlock
Row, RG10 0NY
Drawing:
FFW01 W05



Collaborating with:
Linda Behan

Job: 997
Drawing: 10-04
Revision:

Date:
Mar 24

Status:
planning

Drawn By:
JB

Checked By:
EM

Colony Architects Ltd.
The Wine Store, Brewery
Court, Theale, Reading, RG7 5AJ
+44 (0)118 380 0328
hello@colonyarchitects.com
colonyarchitects.com

1:20	0.4m	0.8m	1.2m	1.6m	2.0m
1:50	1m	2m	3m	4m	5m