



Top of chimney to be raised by 3 courses of matching brick adding 225mm in height to give a pot height above ridge of 1025mm.

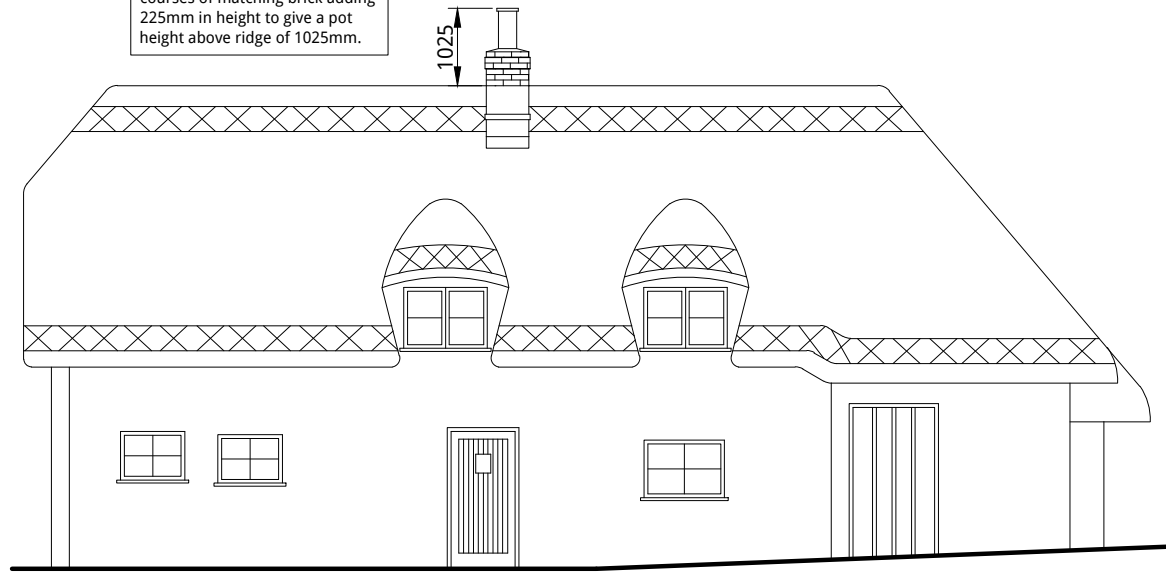


PROPOSED FRONT (EAST) ELEVATION



PROPOSED SIDE (SOUTH) ELEVATION

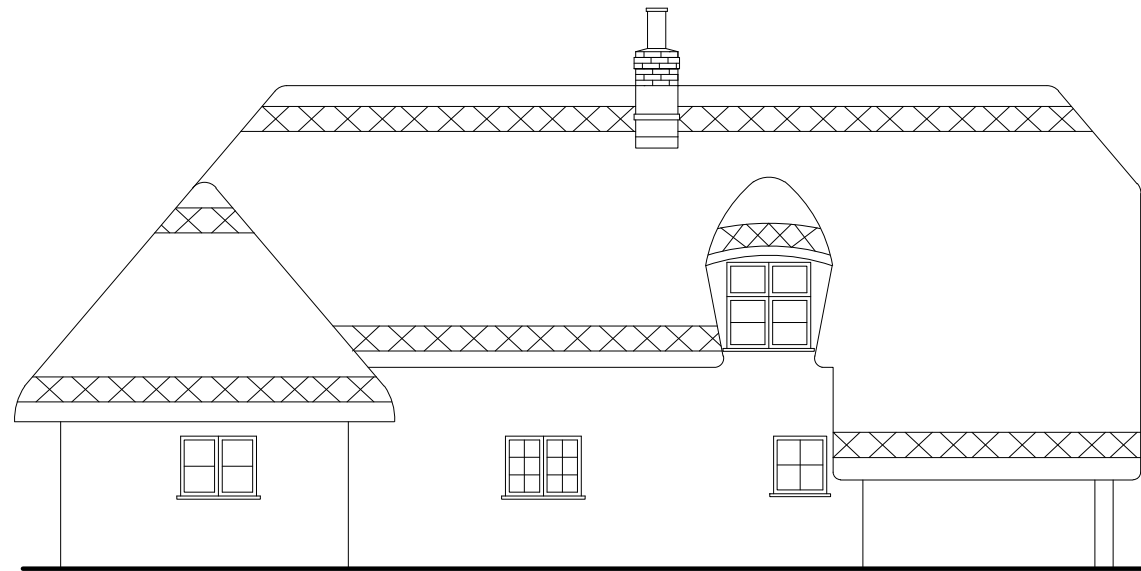

PROPOSED REAR (WEST) ELEVATION

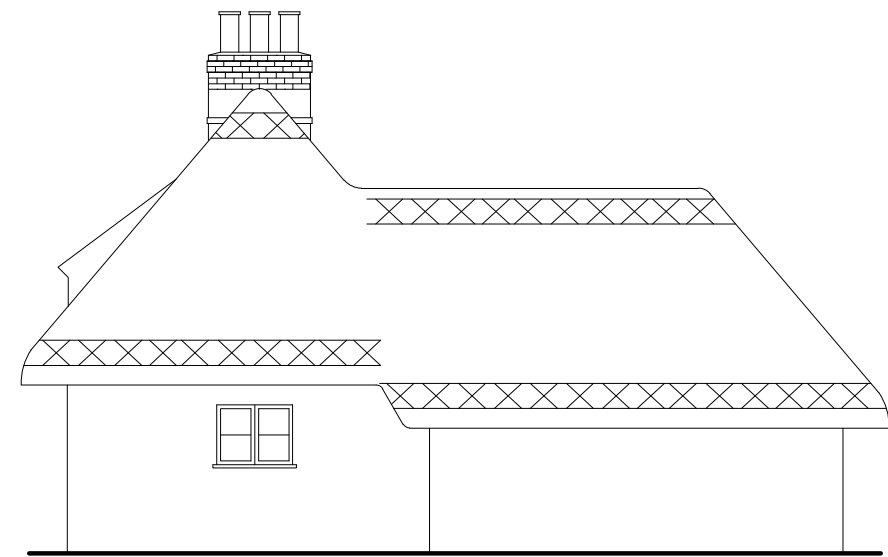

PROPOSED SIDE (NORTH) ELEVATION

