
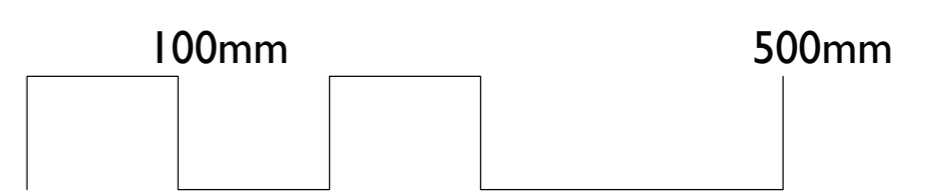


Section

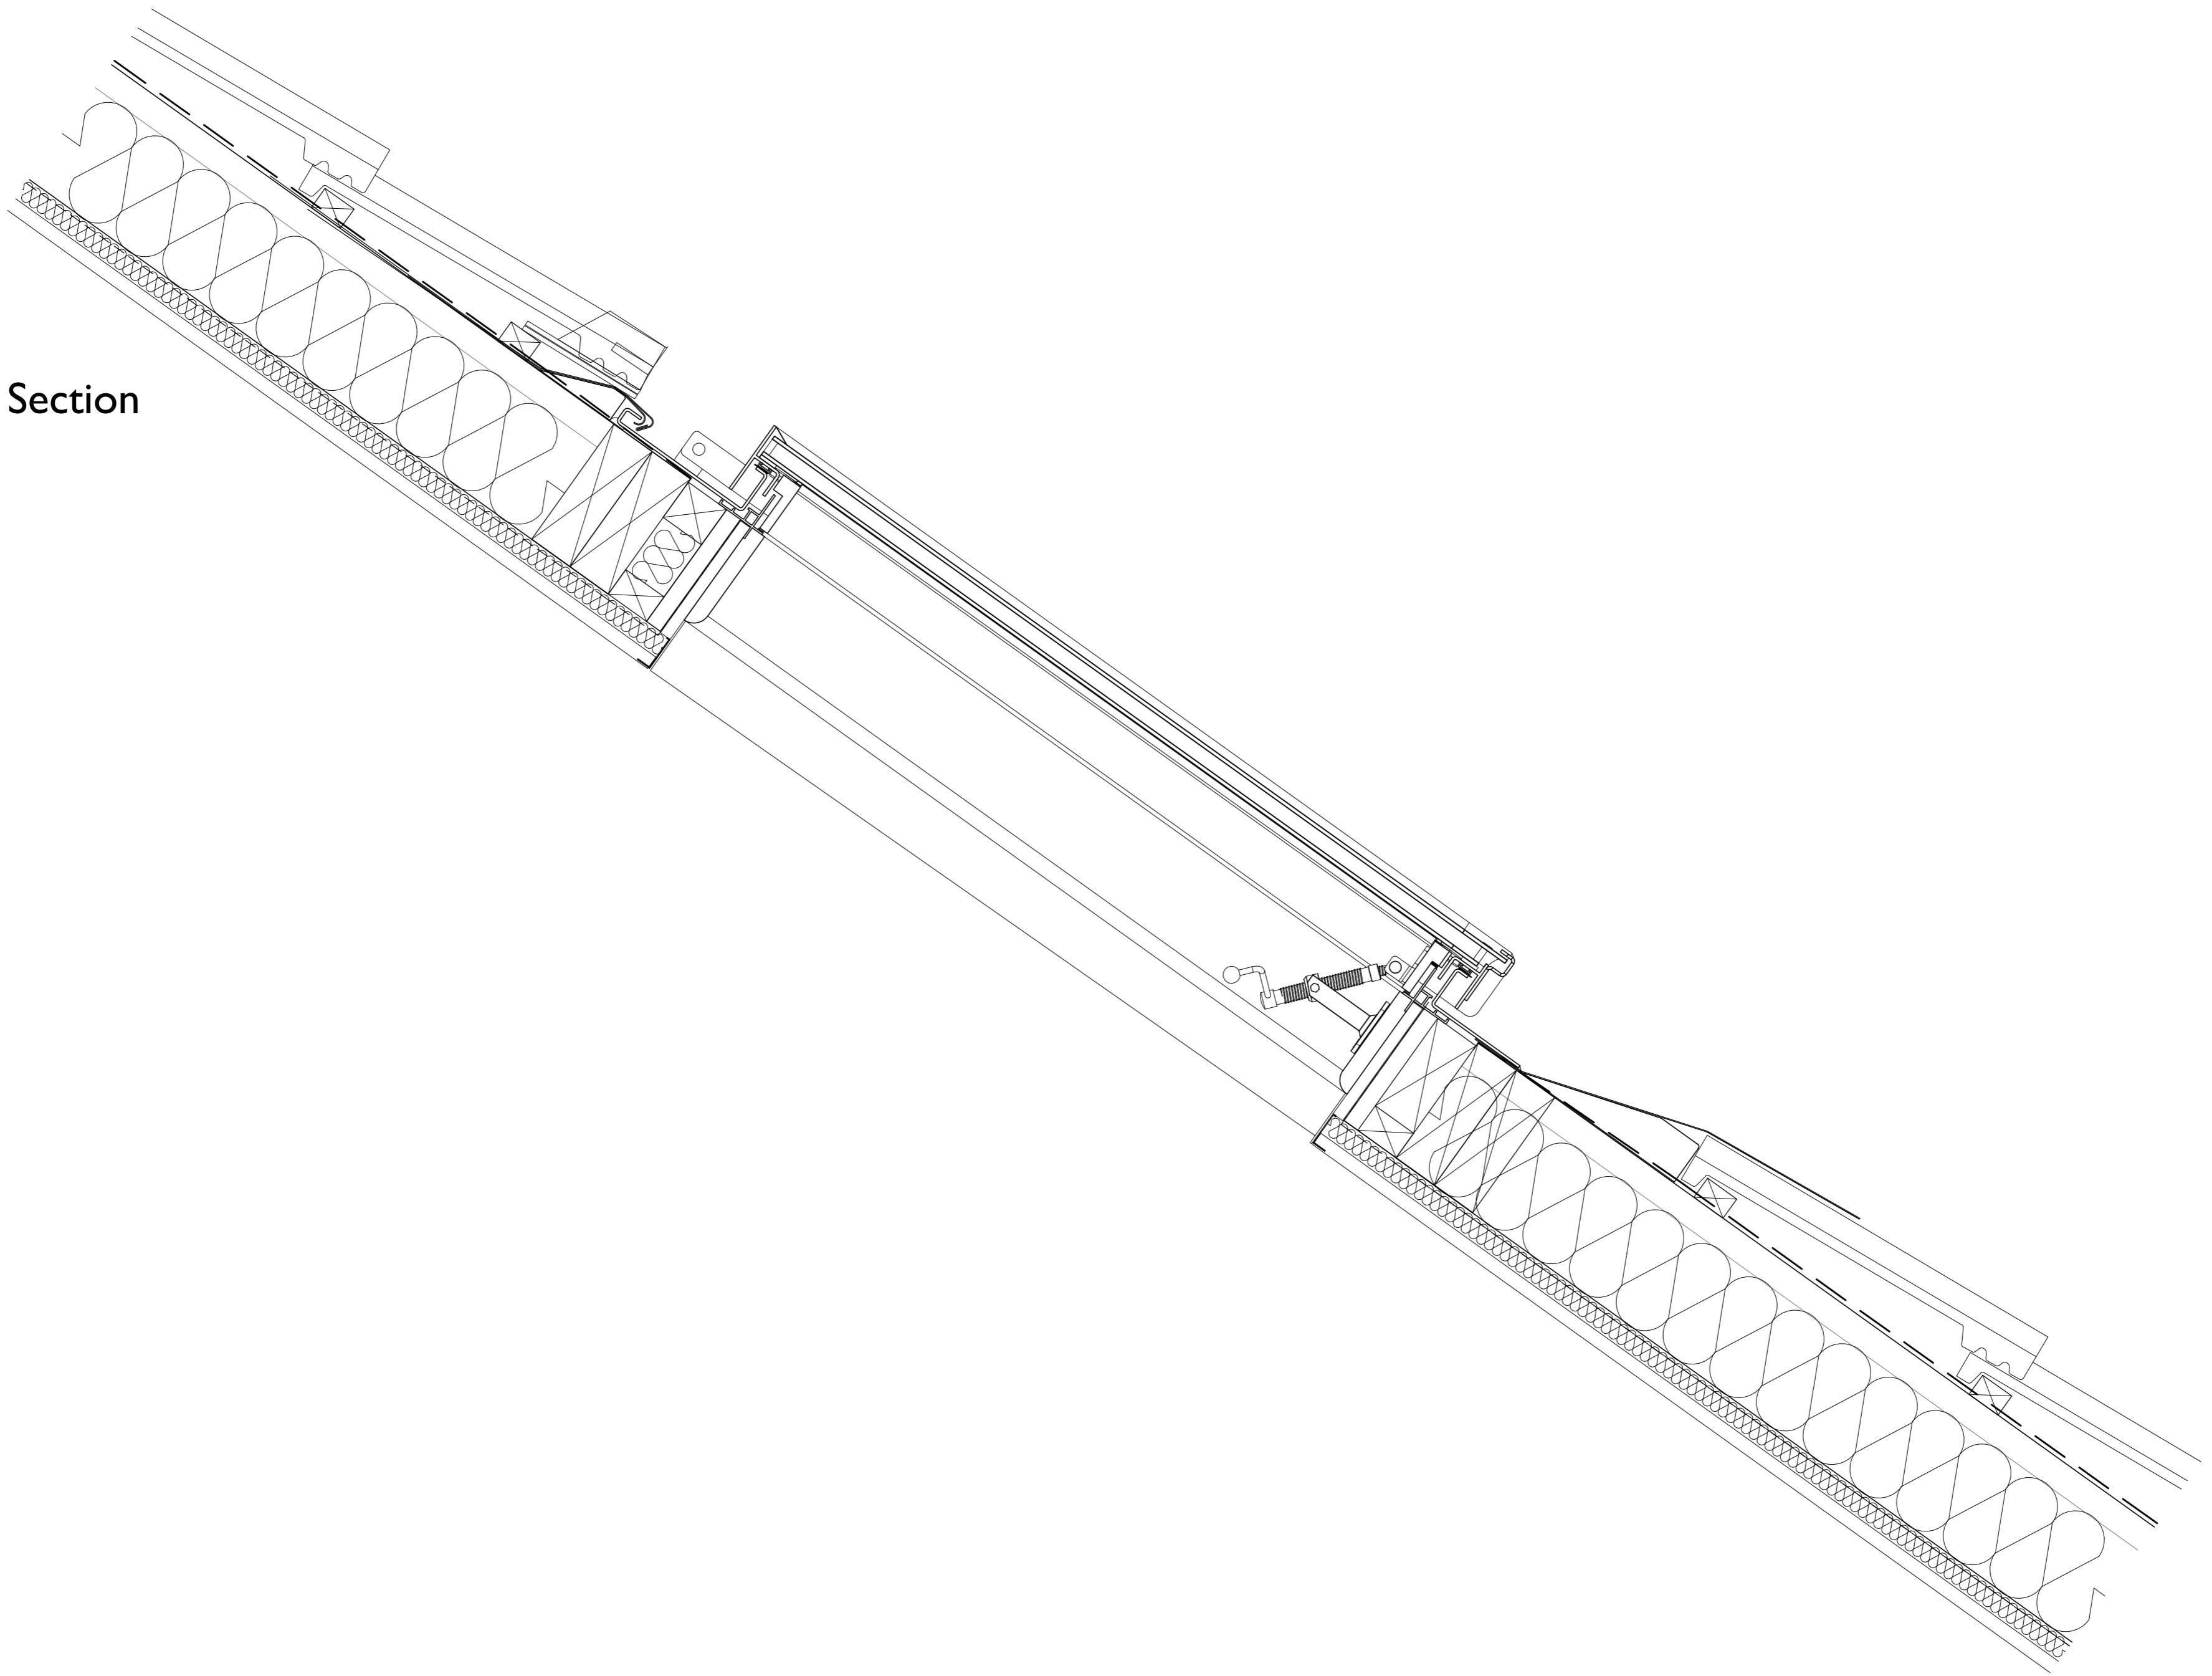

SCALE 1:5 @ A1

Rev.	BH	GH	25.03.2024	First Issue
DR.	CH.	Date	Notes	
PROJECT Ironstones				
DRAWING Rooflight Detail				
DRAWING No. 4244 - 15				
SCALE 1:5 @ A1		DATE March 2024		
1:10 @ A3				

llewellyn
harker
lowe