



PROPOSED REAR LCHAN-TO EXTENSION AT :

3 ATREBATTI ROAD
SANDHURST
BERKSHIRE
GU47 9RW
DECEMBER 2023

ROOF VIEW

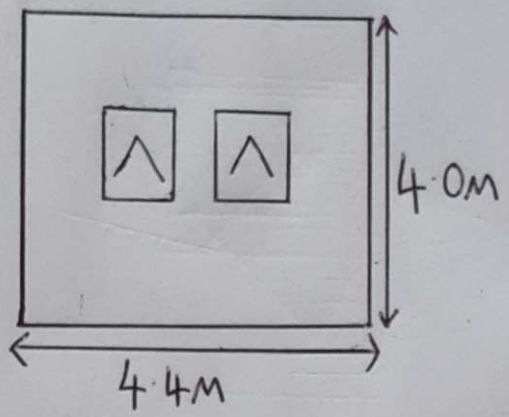


FRONT VIEW

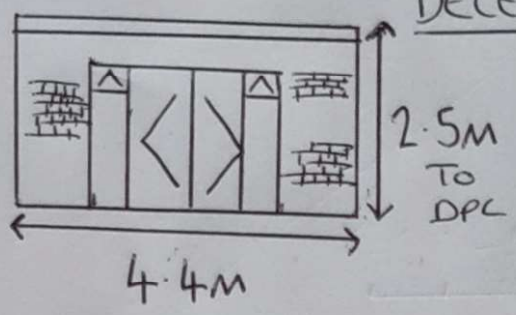


SCALE 1:100
0 1 2 3 4 5

RIGHT SIDE

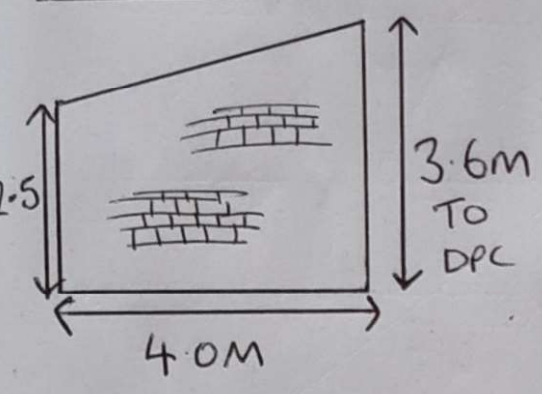

LEFT SIDE

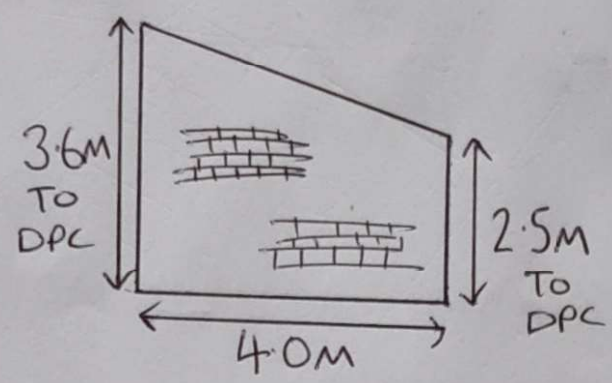

- * TILED ROOF REAR EXTENSION WITH 2 VELUX ROOF WINDOWS
- * CAVITY WALL BRICKWORK
- * MAX HEIGHT FROM DPC OF 3.6M
- * ALL DIMENSIONS IN METERS
- * ROOF TILES TO MATCH EXISTING HOUSE ROOF TILES
- * BRICKS TO MATCH EXISTING HOUSE BRICKS
- * WHITE UPVC DOUBLE GLAZING TO MATCH EXISTING HOUSE