




EXISTING S.E. ELEVATION

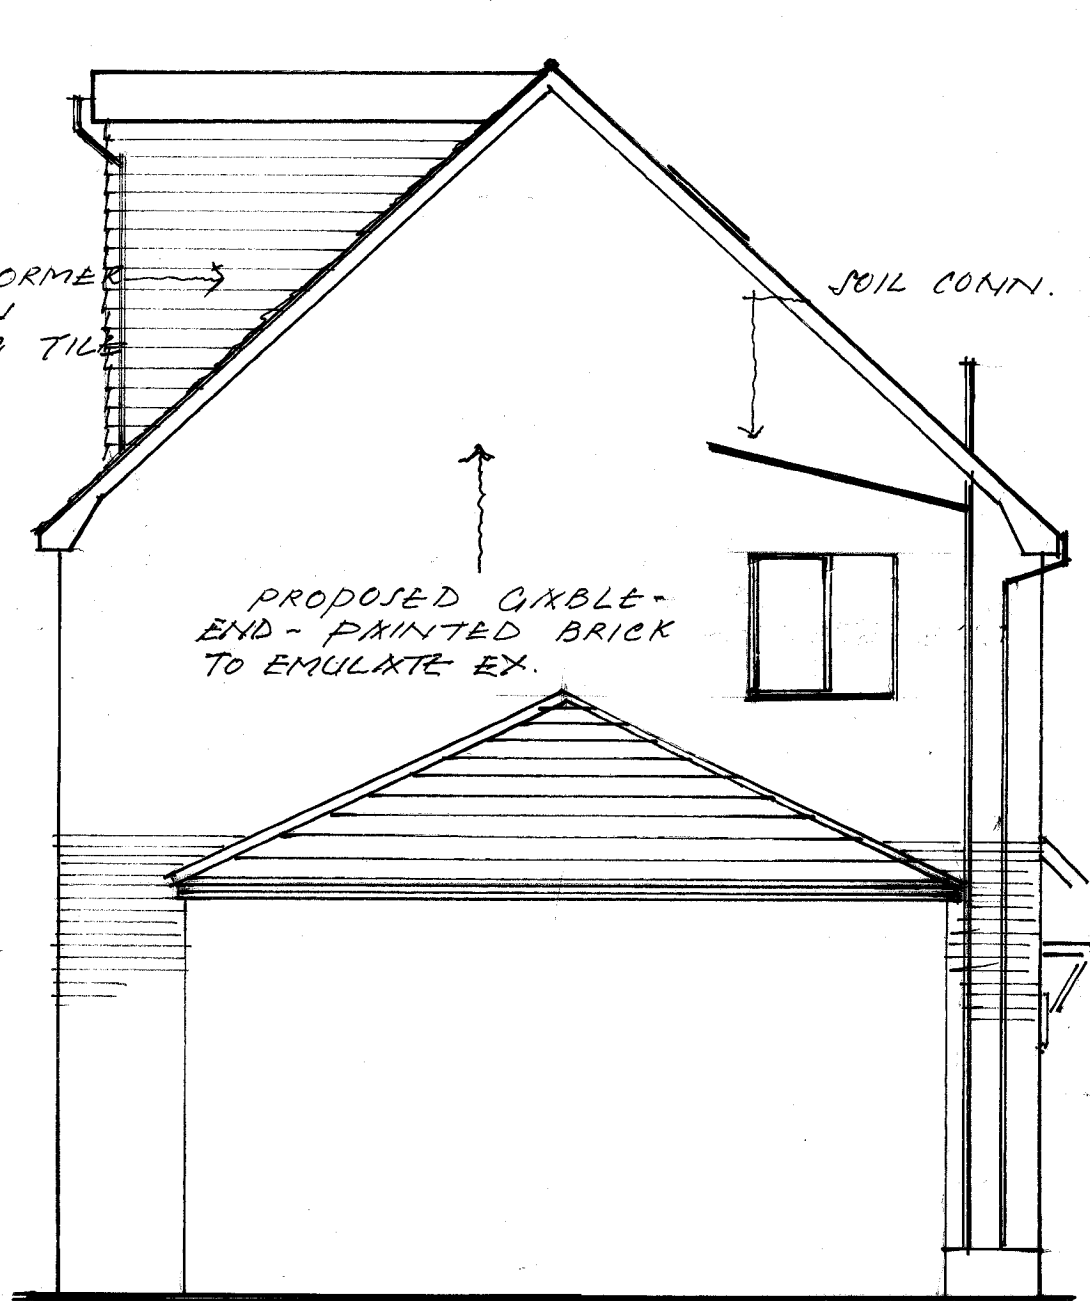

PROPOSED S.E. ELEVATION

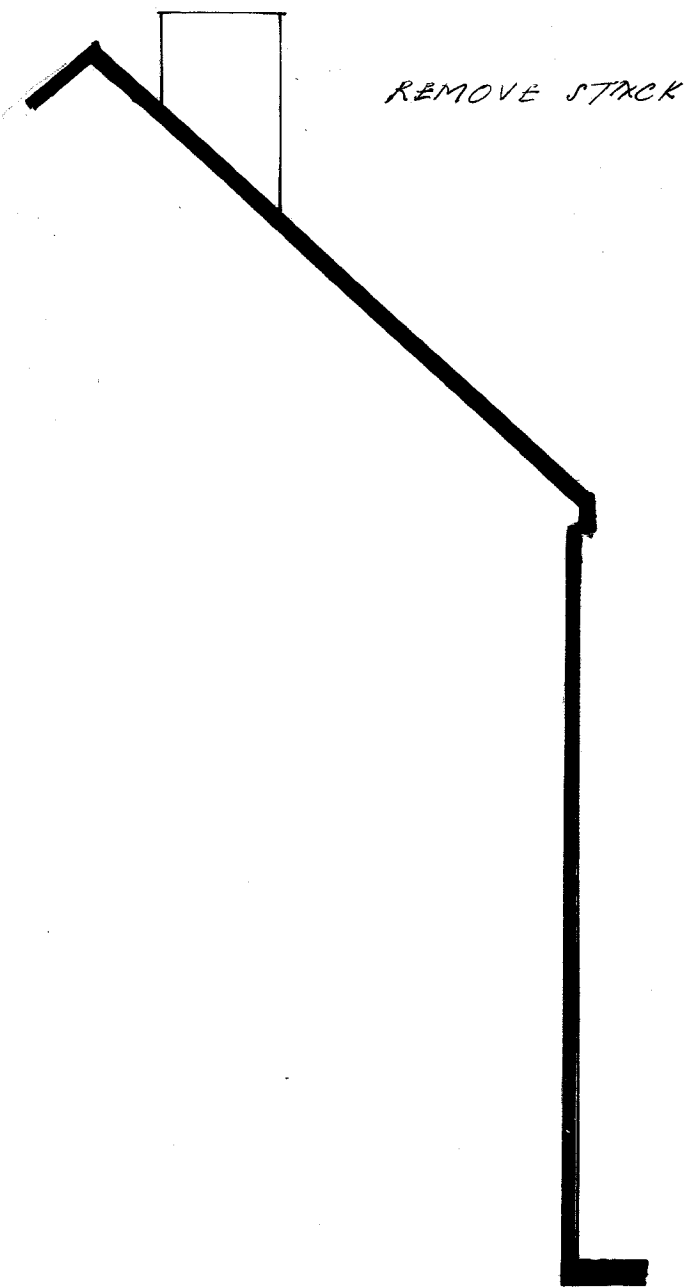

N.W. ELEVATION - EXISTING

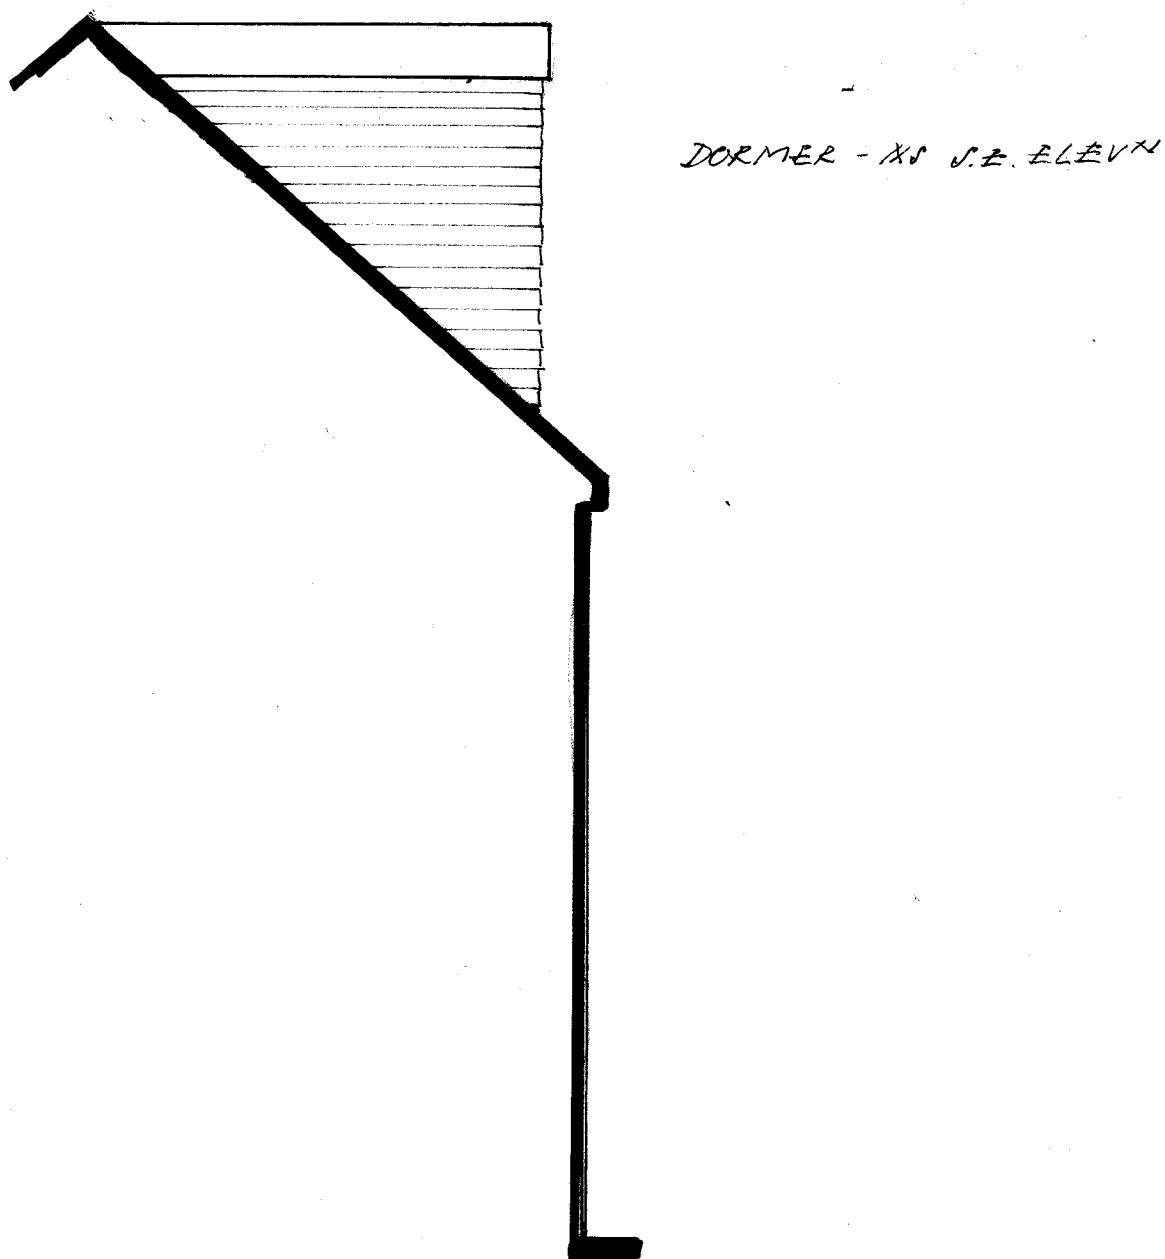

N.W. ELEVATION - PROPOSED

- DRG. REVISION 'X' - FF FLANK WINDOW (PREVIOUSLY OMITTED) SHOWN RETRINED

PROPOSED HIP-TO-GABLE ROOF-SPACE CONVERSION
 INCLUDING REAR DORMER AND FRONT SKYLIGHTS
 @ 74 DANES WAY
 PILGRIMS HATCH BRENTWOOD
 ESSEX CM15 9JT

