

EXISTING FRONT ELEVATION




HIPPED ROOF RECONFIGURED
HIP-TO-GABLE

TILES MATCHING
HOUSE



PROPOSED FRONT ELEVATION

PROPOSED HIP-TO-GABLE ROOF-SPACE CONVERSION
INCLUDING REAR DORMER AND FRONT SKYLIGHTS
@ 74 DANES WAY
PILGRIMS HATCH BRENTWOOD
ESSEX CM15 9JT

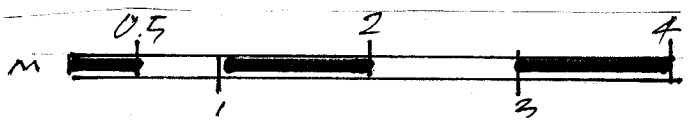

DRG. NO. LS.DA.6 EX'G & PROPOSED FRONT ELEVATION (1:50)
FOR MR & MRS L. SRIKANDA JANUARY 2024