


PROPOSED HIP-TO-GABLE ROOF-SPACE CONVERSION
INCLUDING REAR DORMER AND FRONT SKYLIGHTS
@ 74 DANES WAY
PILGRIMS HATCH BRENTWOOD
ESSEX CM15 9JT

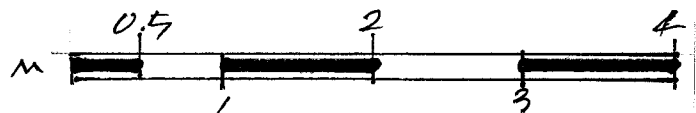

DRG. NO. LS.DA.3 PROPOSED FIRST FLOOR PLAN (1:50)
FOR MR & MRS L. SRIKANDA JANUARY 2024