


• APPROXIMATE DIMENSIONS TAKEN TO STRUCTURAL INTERFACES  
 SECTIONS A-A + B-B DRG. LS.DA.5  
 SECTION C-C DRG. LS.DA.6

**PROPOSED HIP-TO-GABLE ROOF-SPACE CONVERSION  
 INCLUDING REAR DORMER AND FRONT SKYLIGHTS  
 @ 74 DANES WAY  
 PILGRIMS HATCH BRENTWOOD  
 ESSEX CM15 9JT**

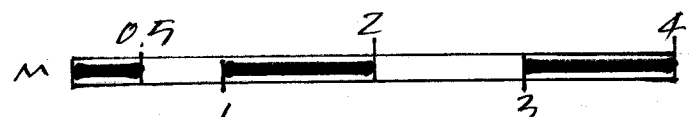

DRG. NO. LS.DA.4 PROPOSED ROOF-SPACE  
 (BEDROOM & EN-SUITE SHOWER-ROOM) PLAN (1:50)  
 FOR MR & MRS L. SRIKANDA JANUARY 2024