


ST 1899

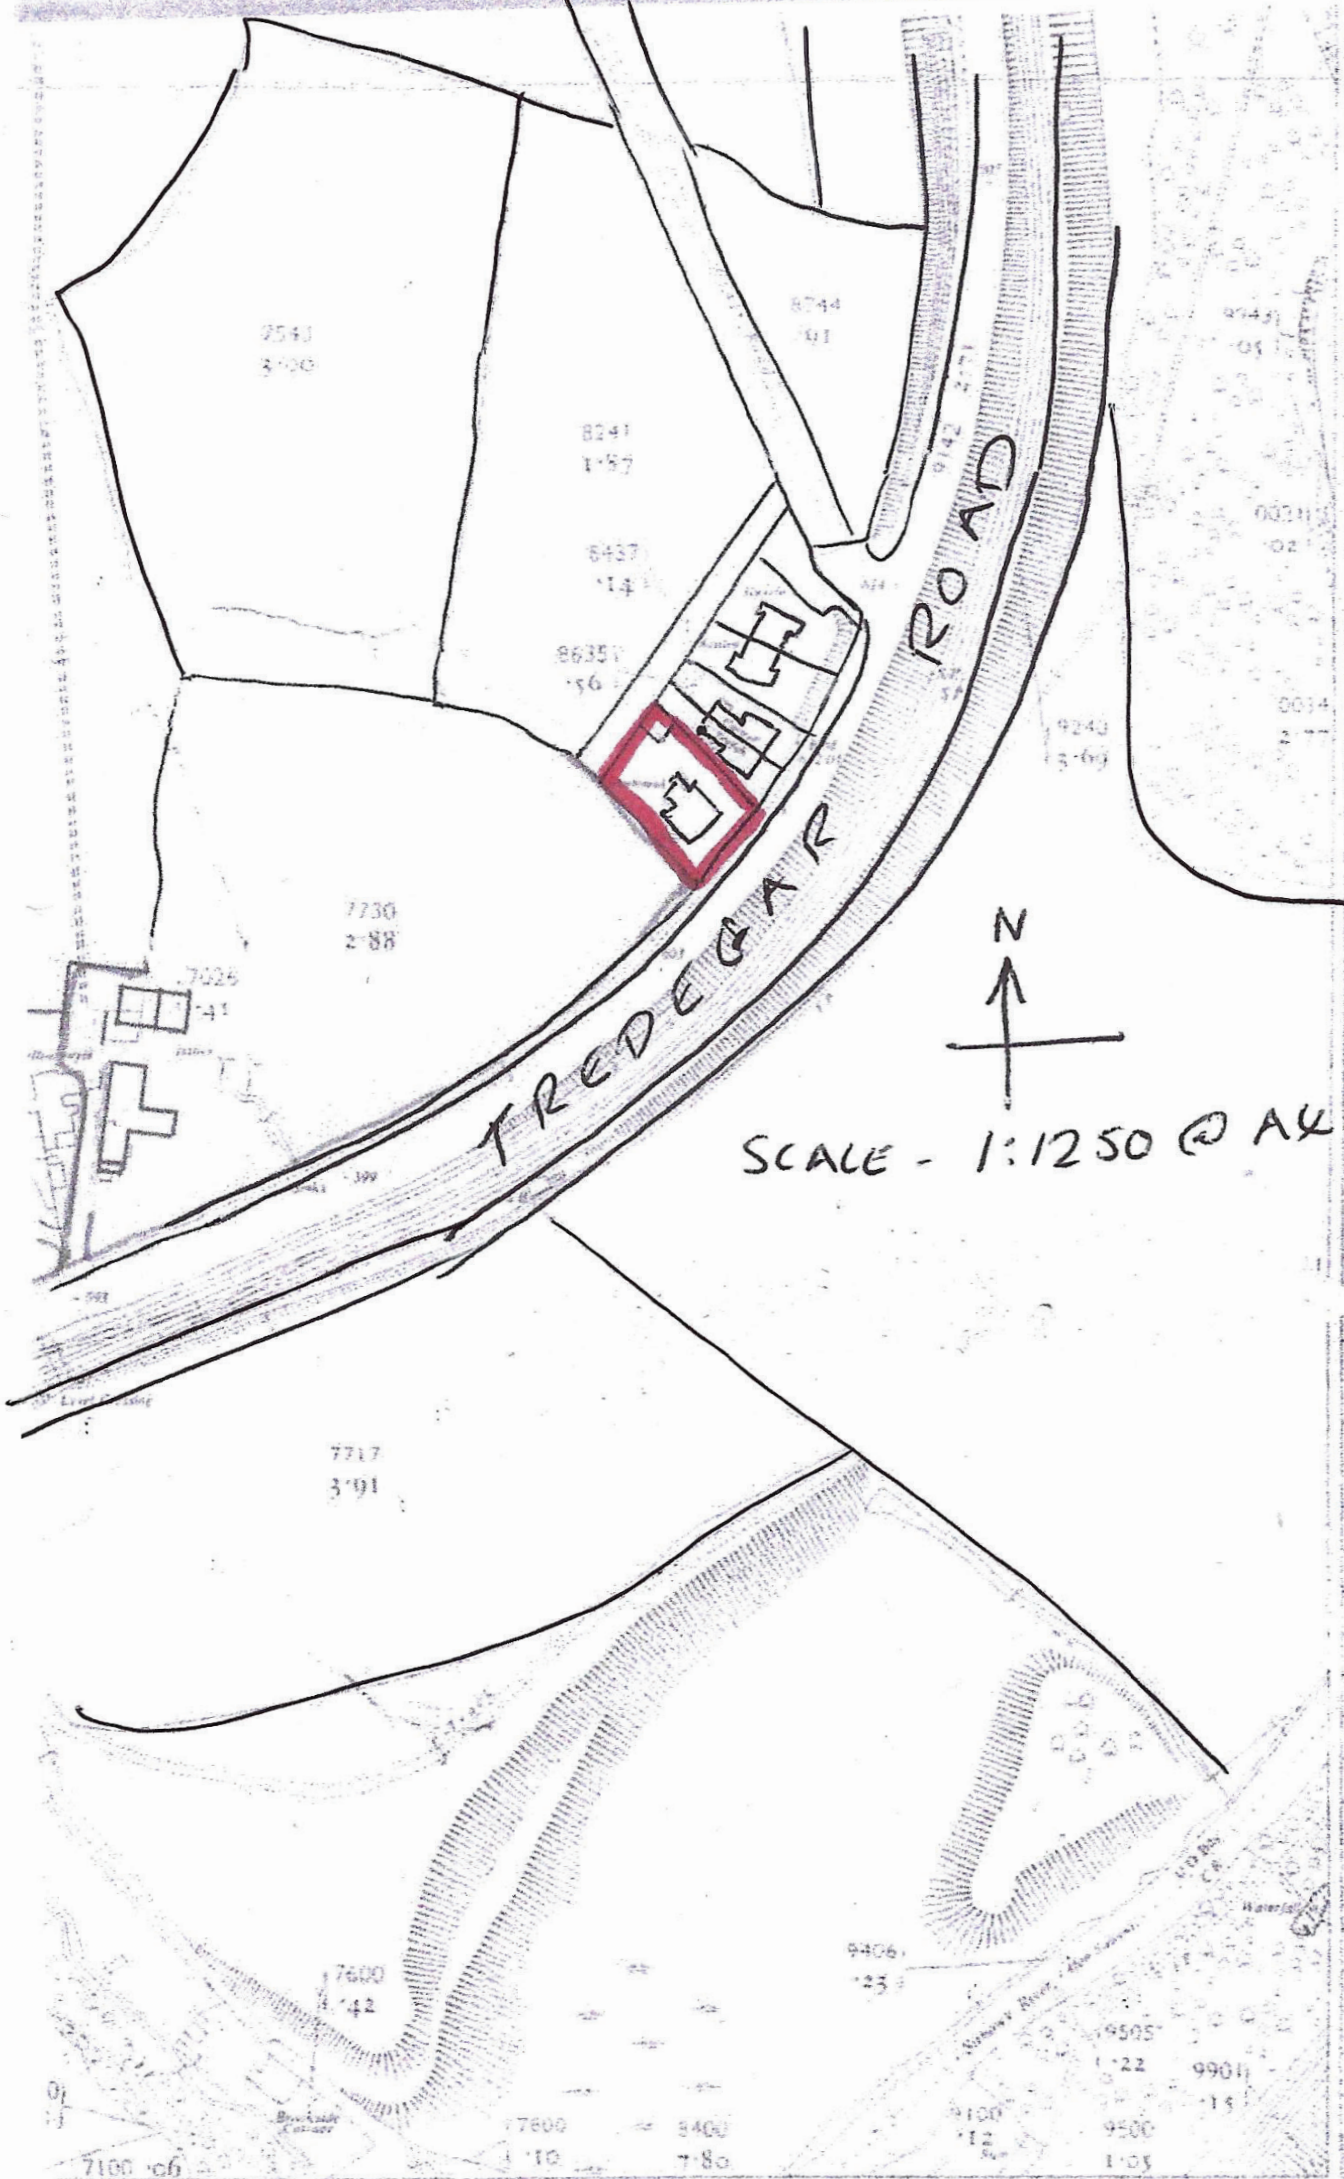

985
984
983
982
981
Metres

PENNAEN WARD

0 001 sks 1

198000