


GROUND FLOOR CONSTRUCTION - SECTION OPTION A

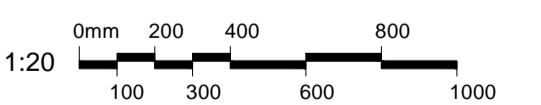

NOTES

Use figured dimensions only.
 All dimensions to be checked on site.
 All drawings to be read in conjunction with other contract documentation.
 Any discrepancies to be reported to the Contract Administrator before any work commences.
 © Copyright Bidwells LLP

client: MILTON (PETERBOROUGH) ESTATES COMPANY

project: THATCHED COTTAGE, LUTTON

dwg title: PROPOSED FLOOR CONSTRUCTION

discipline	BUILDING SURVEYING	drawn	SA	chk'd	DRL	date	AUG 23	scale @ A1	1:20
project no.	JB76438	dwg no.	DR-B-3003	rev.	-	status	PLANNING		



Trumpington Road
 Cambridge CB2 9LD
 t: 01223 841841
 f: 01223 845150
 bidwells.co.uk

rev.	date	description	dwn	chk'd