



FRONT ELEVATION




SIDE ELEVATION

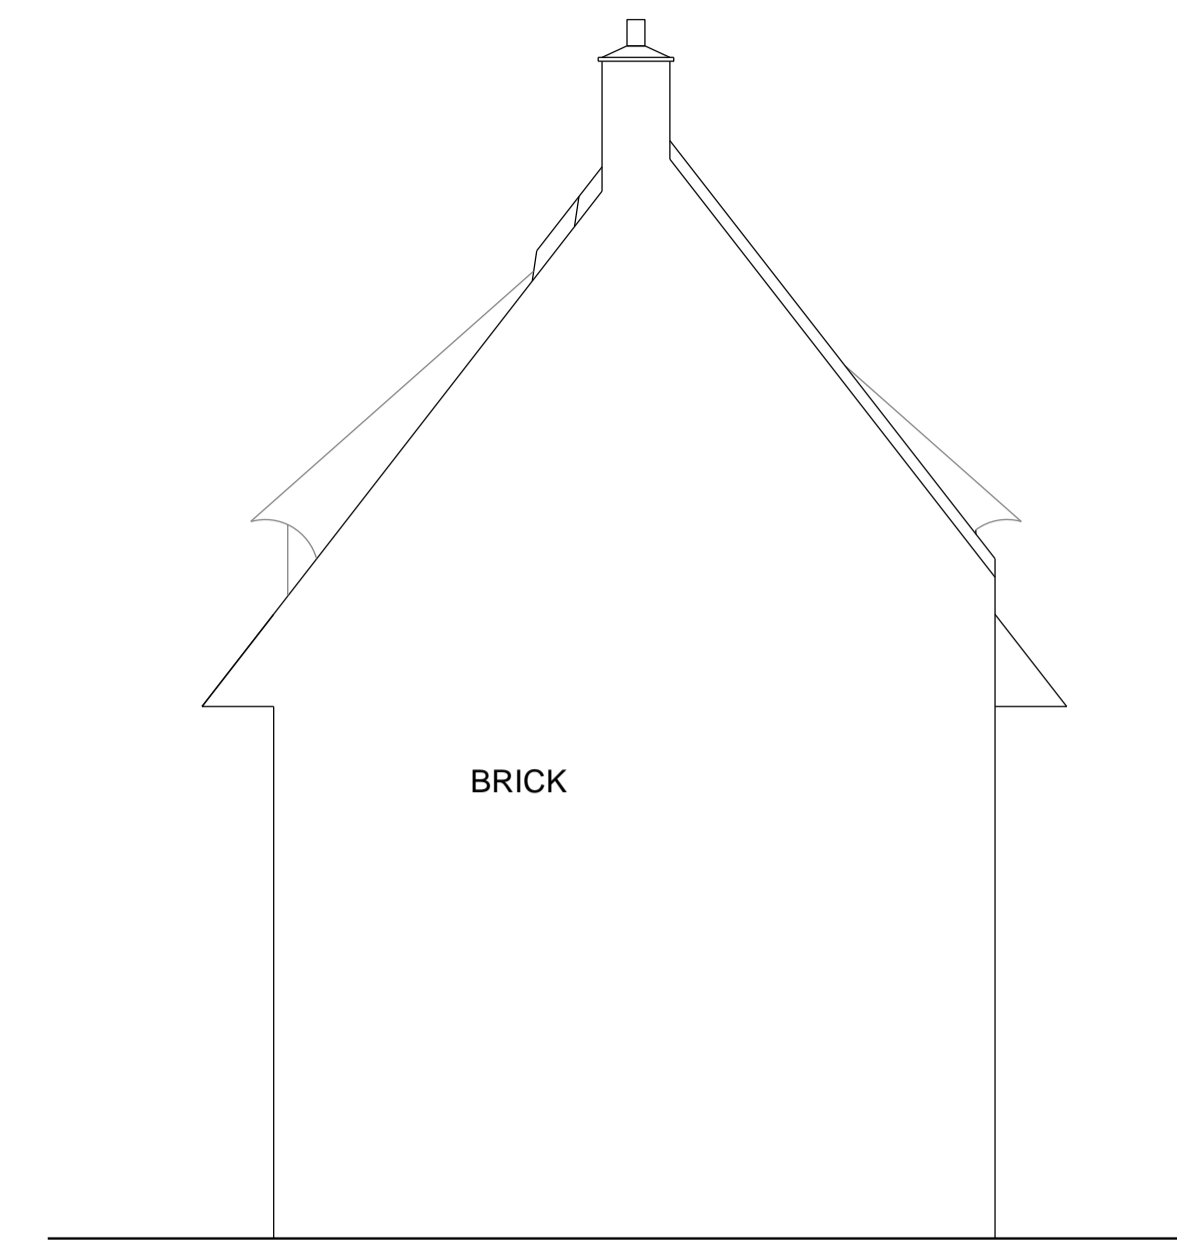

REAR ELEVATION

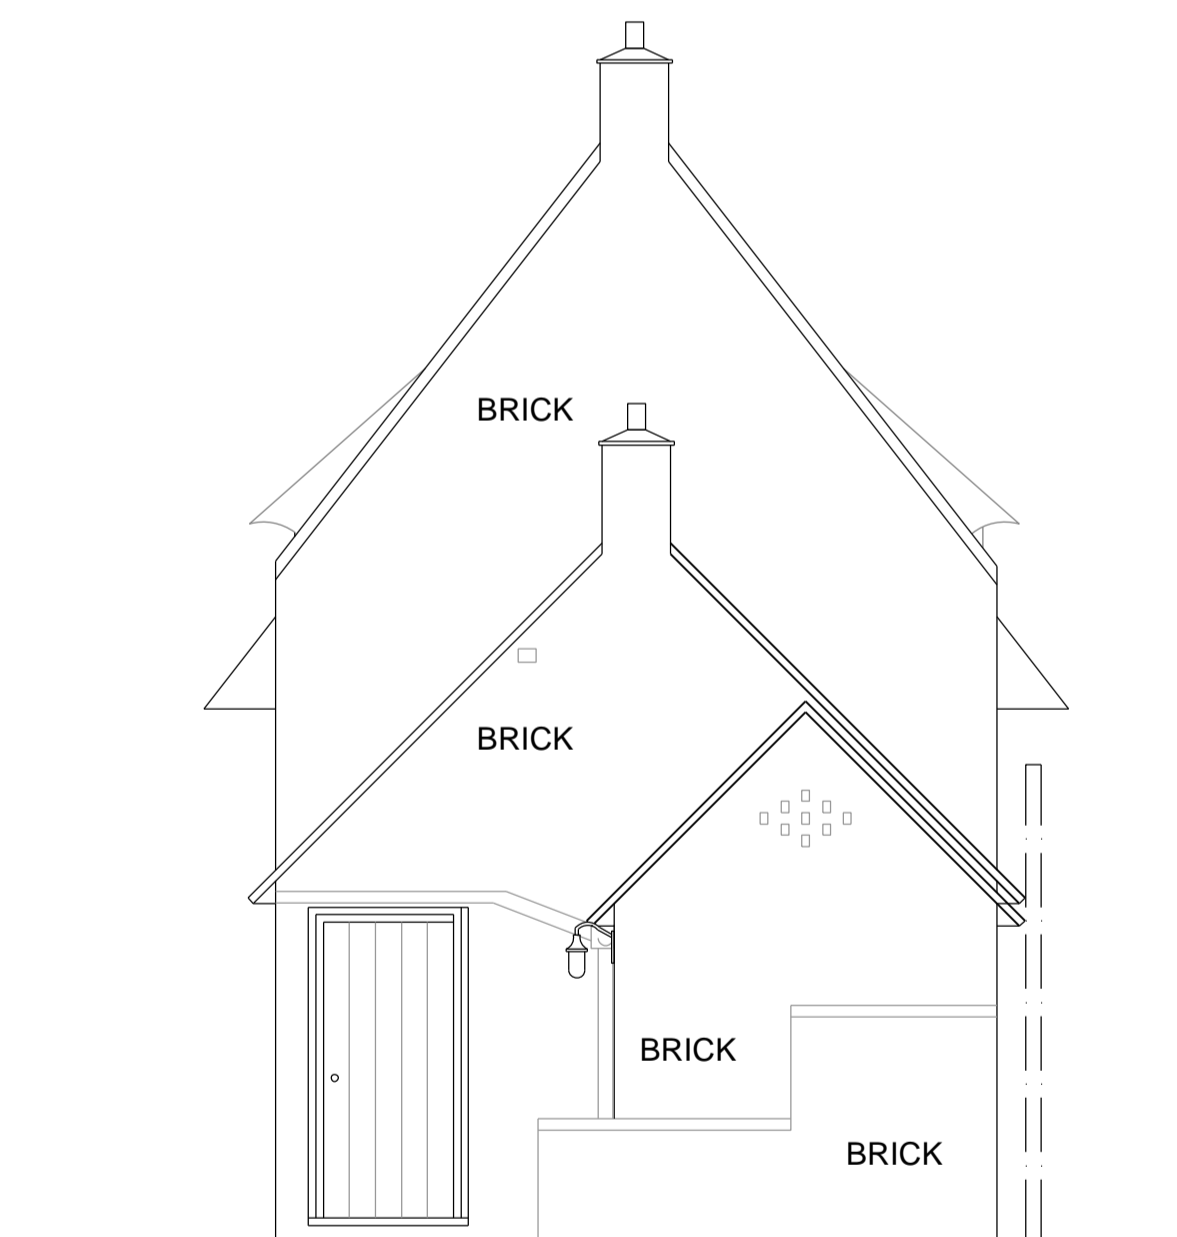

SIDE ELEVATION

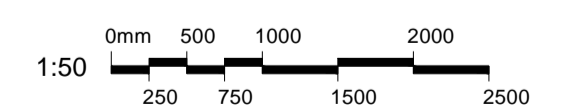

NOTES

Use figured dimensions only.
 All dimensions to be checked on site.
 All drawings to be read in conjunction with other contract documentation.
 Any discrepancies to be reported to the Contract Administrator before any work commences.
 © Copyright Bidwells LLP

client: MILTON (PETERBOROUGH) ESTATES COMPANY		discipline: BUILDING SURVEYING		date: AUG 23	scale @ A1: 1:50
project: THATCHED COTTAGE, LUTTON		dwg title: PROPOSED ELEVATIONS	drawn: SA	chk'd: DRL	status: PLANNING
project no: JB76438	dwg no: DR-B-2002	rev: -	Trumpton Road Cambridge CB2 9LD t: 01223 841841 f: 01223 845150 bidwells.co.uk		

rev.	date	description	dwn	chk'd