

Legend

- 1. new pvcu window to match existing
- 2. brick work to match existing brick work


CLASS A - ENLARGEMENT, IMPROVEMENT OR ALTERATION

WE OBSERVE THAT THE PROPOSED DEVELOPMENT AREA DOES NOT EXCEED 50% OF THE TOTAL AREA OF THE CURTILAGE


G(1) WE OBSERVE THAT THE PROPOSED DEVELOPMENT DOES NOT EXTEND BEYOND THE REAR WALL OF THE ORIGINAL DWELLINGHOUSE BY MORE THAN 6 METRES, OR EXCEED 4 METRES IN HEIGHT

CONCLUSION


THEREFORE THE PROPOSED DEVELOPMENT FALLS WITHIN THE CLASS A - ENLARGEMENT, IMPROVEMENT OR ALTERATION

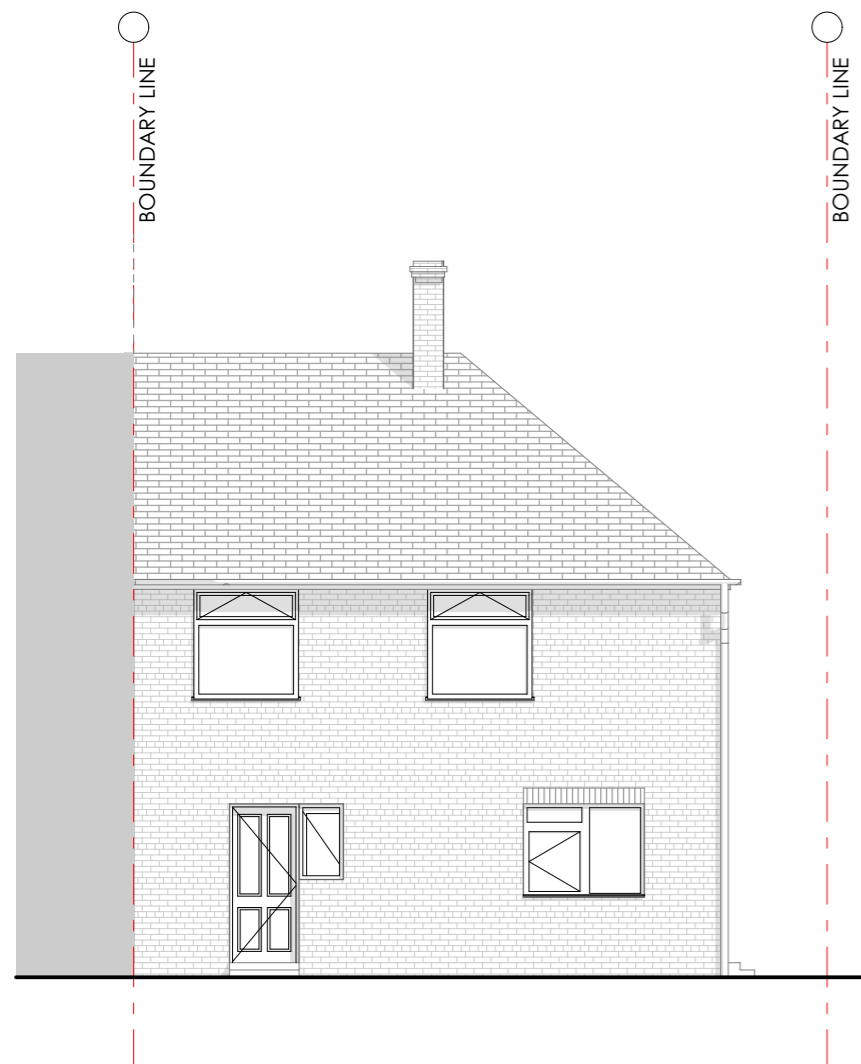

01 PROPOSED SOUTH-EASTERN ELEVATION (FRONT)
1:100

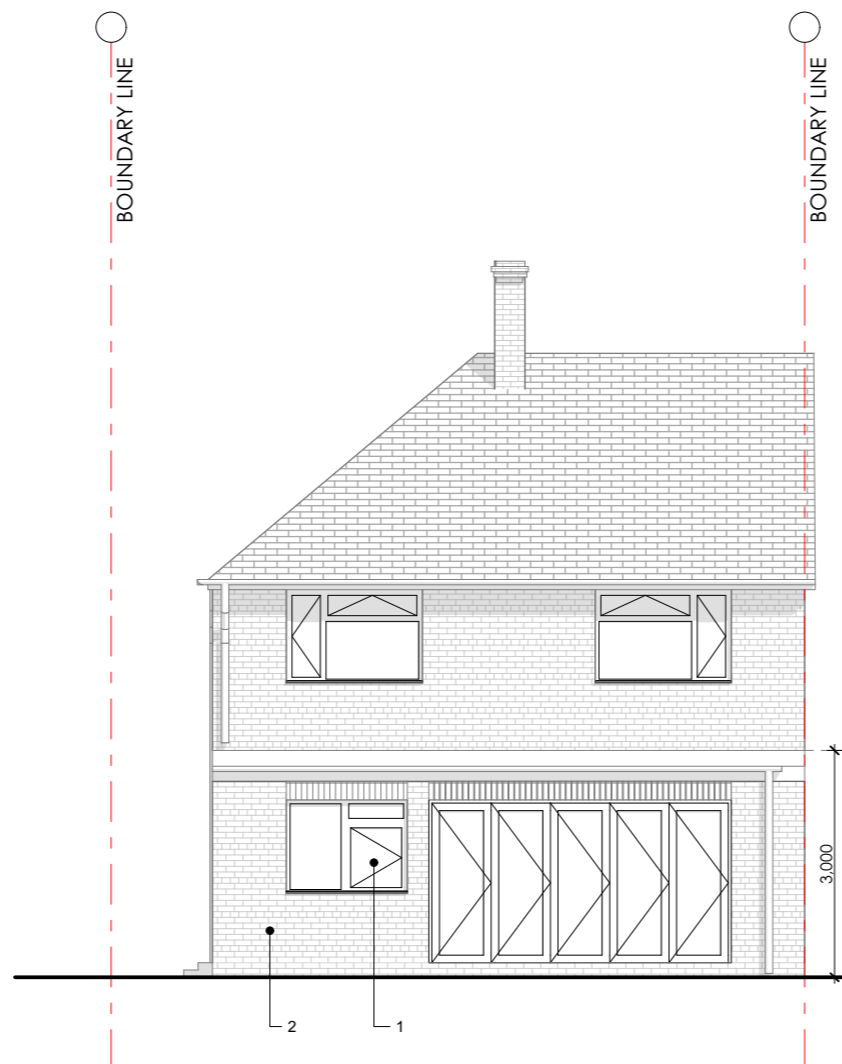

02 PROPOSED SOUTH-WESTERN ELEVATION (REAR)
1:100

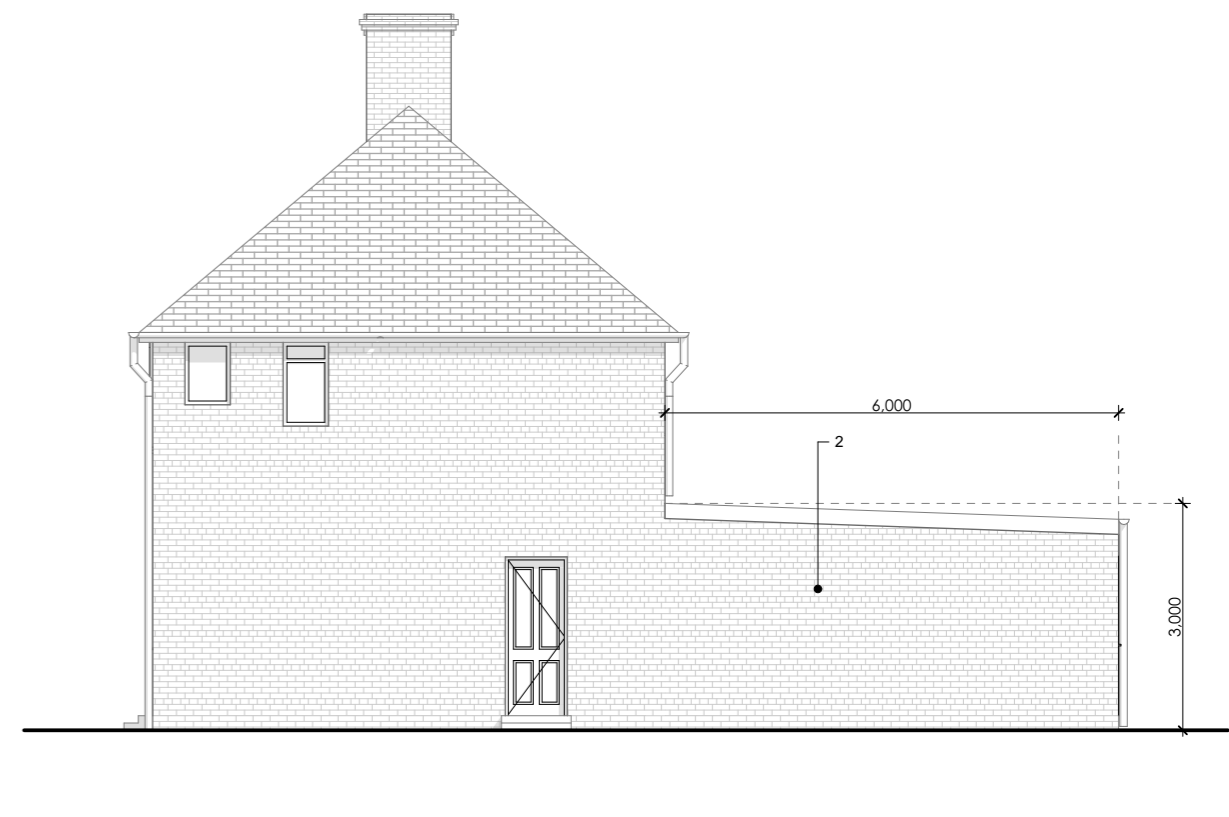

03 PROPOSED NORTH-WESTERN ELEVATION (SIDE)
1:100

REV	DATE	INT	DESCRIPTION
01	11.03.24	JF	Issued for Planning



the architecture.studio

All survey information used in this drawing was provided by Client. All areas and measurements to be checked on-site.

Mr E Brahilika
Larger home extension
94 Hartforde Road, WD6 5JS
PLANNING

Proposed Elevations

Figured dimensions take precedence over scale dimensions. Contractors must verify all dimensions on site before commencing any work or making shop drawings.

SCALE @A3	DATE	DRAWN	CHECKED
1:100	Mar 24	JF	MM
PROJECT NUMBER	DRAWING NUMBER	ISSUED	
19 HR	P101	01	