



Proposed Roof Plan
Scale 1:100



Proposed (Side) North Elevation
Scale 1:100

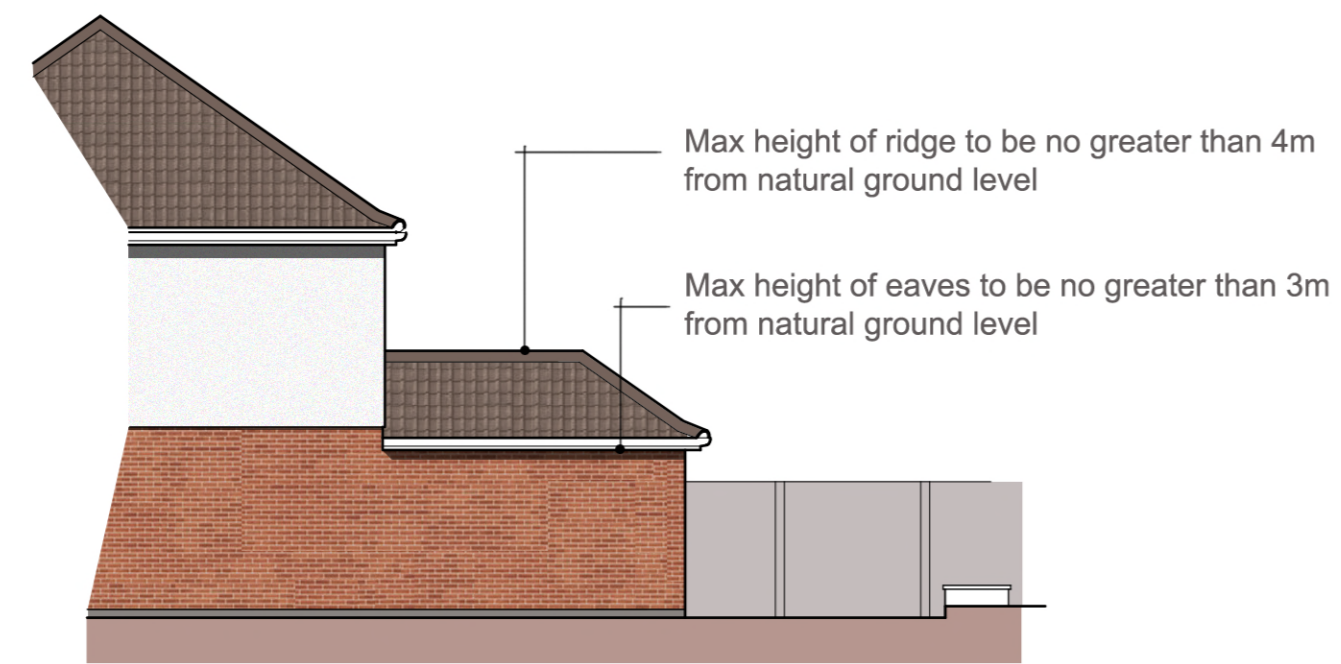

Proposed (Rear) West Elevation
Scale 1:100

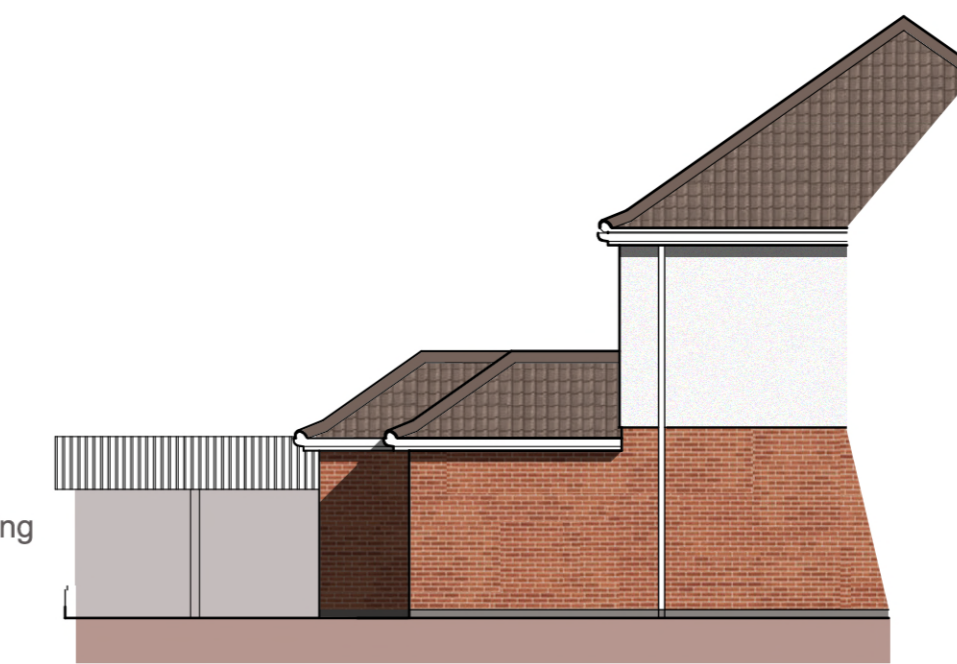

Proposed (Side) South Elevation
Scale 1:100