


1. Do not scale off this drawing. Use figured dimensions only
2. All dimensions are in millimeters unless otherwise noted
3. All dimensions to be checked on site.
4. All omissions & discrepancies to be reported to the architect immediately
5. Check site conditions prior to commencement of works
6. This drawings is to be read in conjunction with other consultants & specialists drawings




PROPOSED WEST (FRONT) ELEVATION




PROPOSED SOUTH (SIDE) ELEVATION

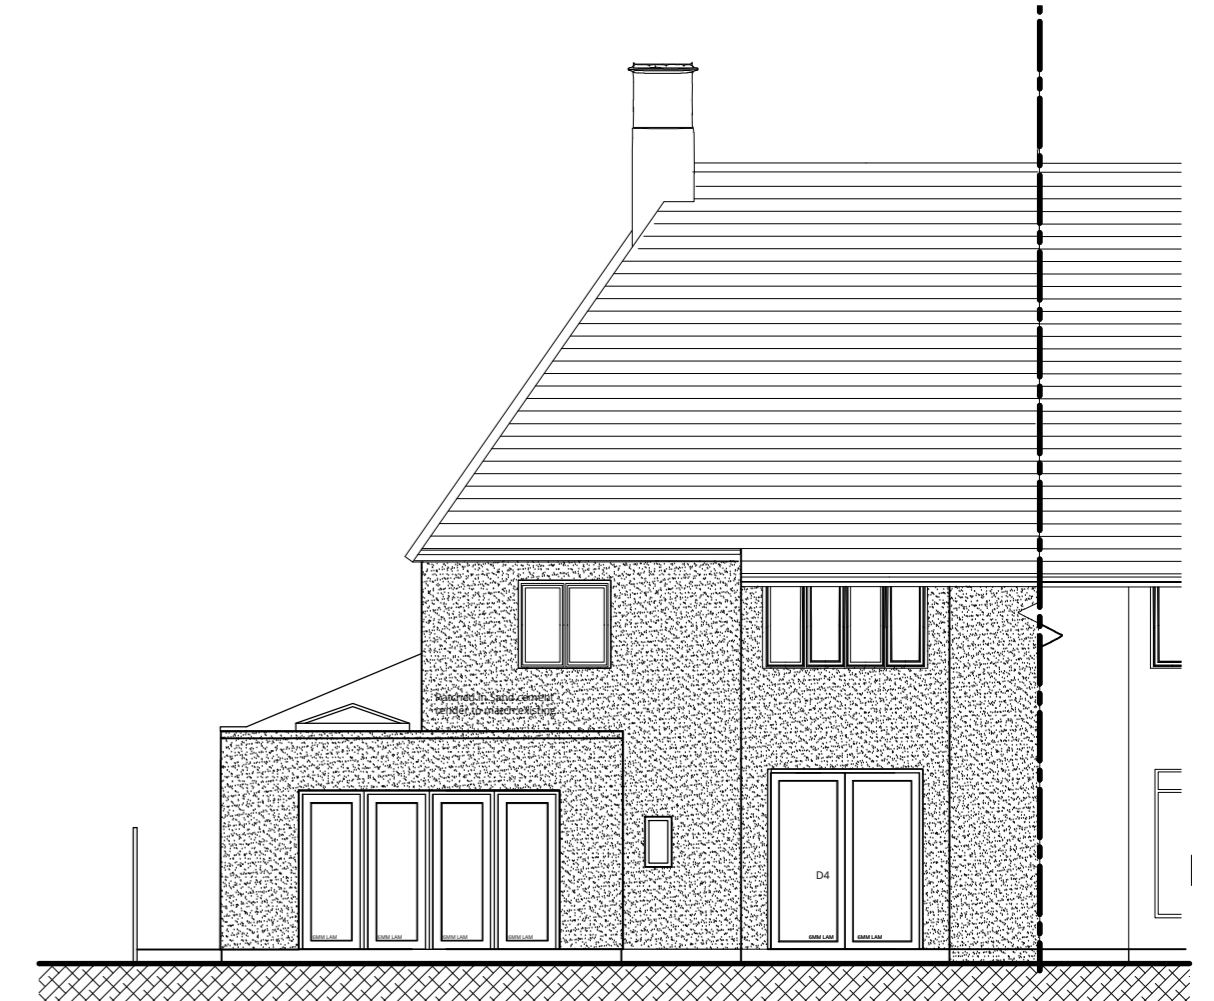


PROPOSED EAST (REAR) ELEVATION

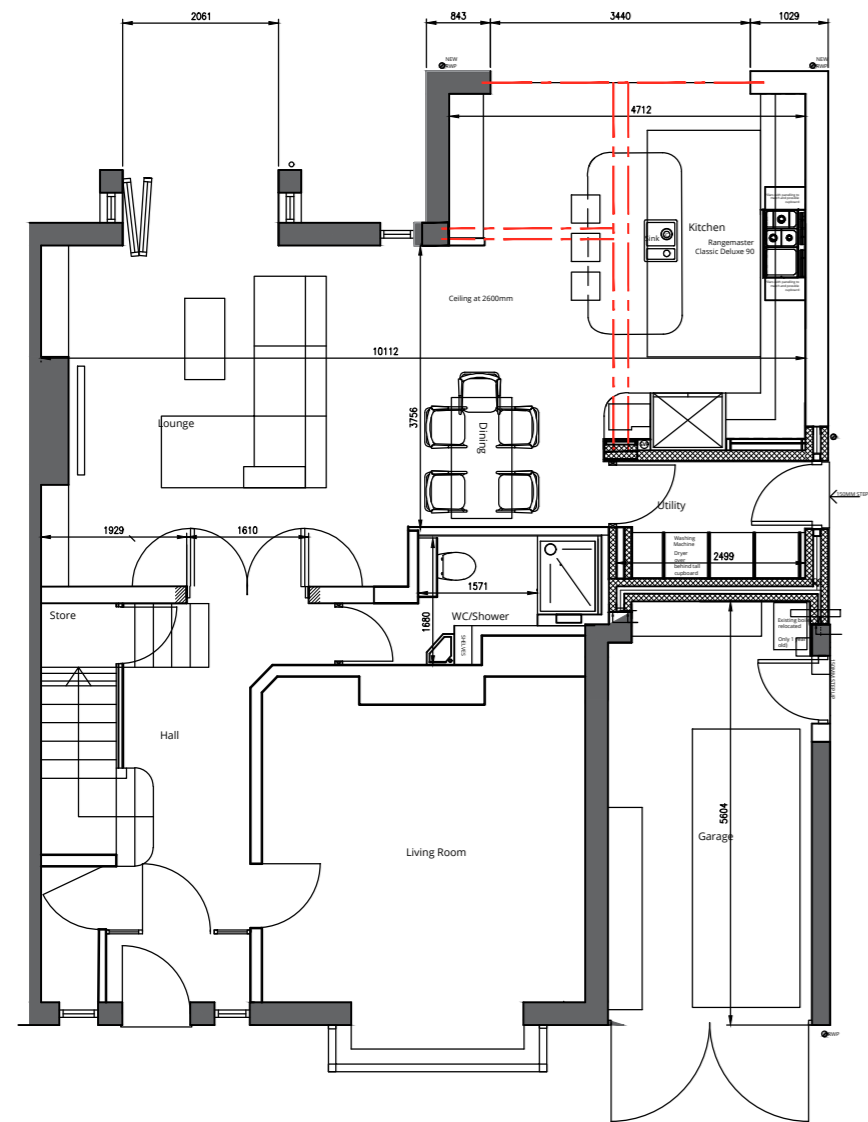

PROPOSED GROUND FLOOR PLAN

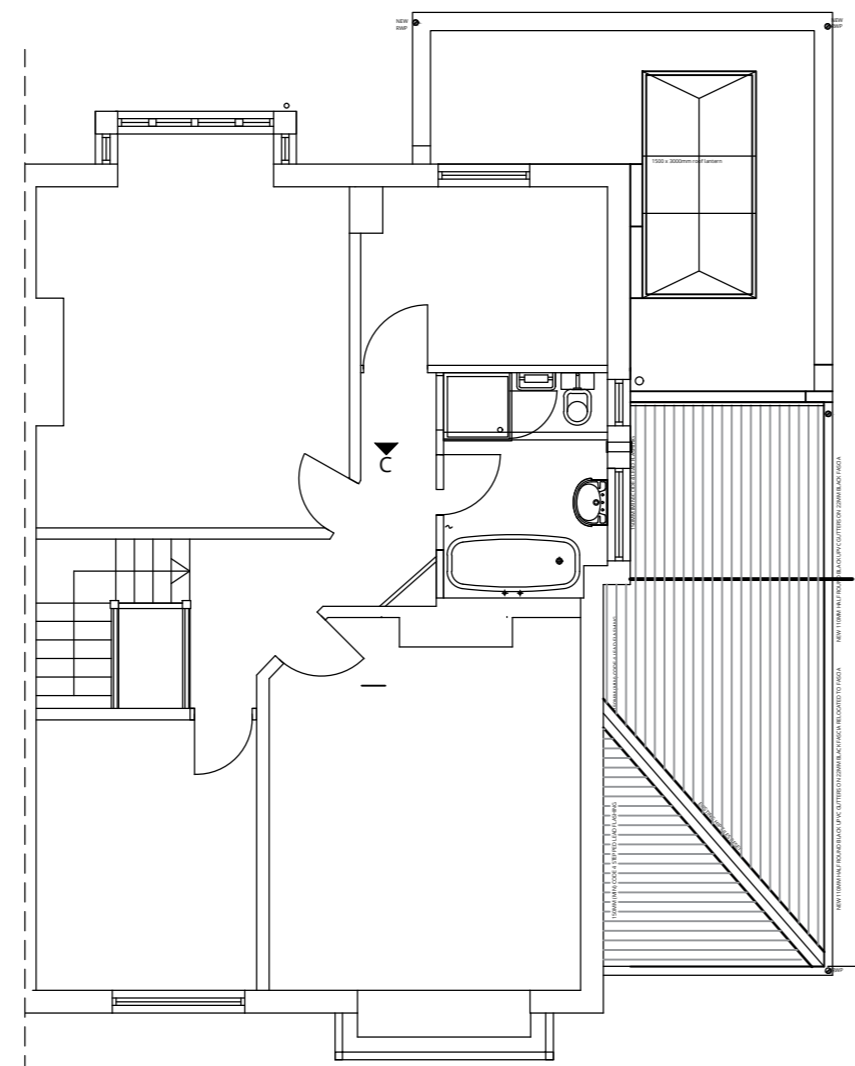

PROPOSED FIRST FLOOR PLAN

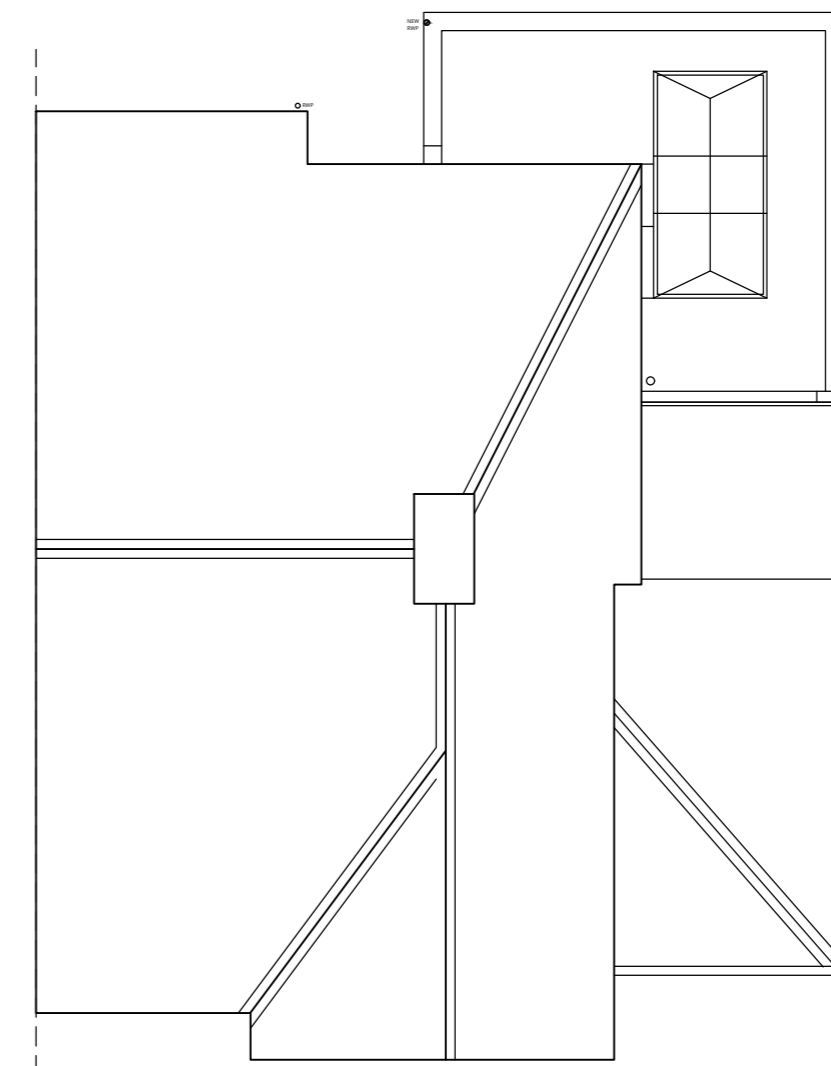

PROPOSED ROOF PLAN

EDWARDS ARCHITECTURE

4 Vita House, Fish Quay, North Shields. NE30 1JA
 T: 0191 649 8404
 E: info@edwardsarchitecture.co.uk
 W: www.edwardsarchitecture.co.uk

Project
100 Holywell Avenue, Whitley Bay
 R Edwards
 Drawing Title
 Proposed

Scale at A2
 1: 100
 Information Issued
 Planning
 Stage/ Level/
 Project Originator Volume Locat. Type Role Number Rev
EArch - PL - DR - 01 - A - 0500 - P02