
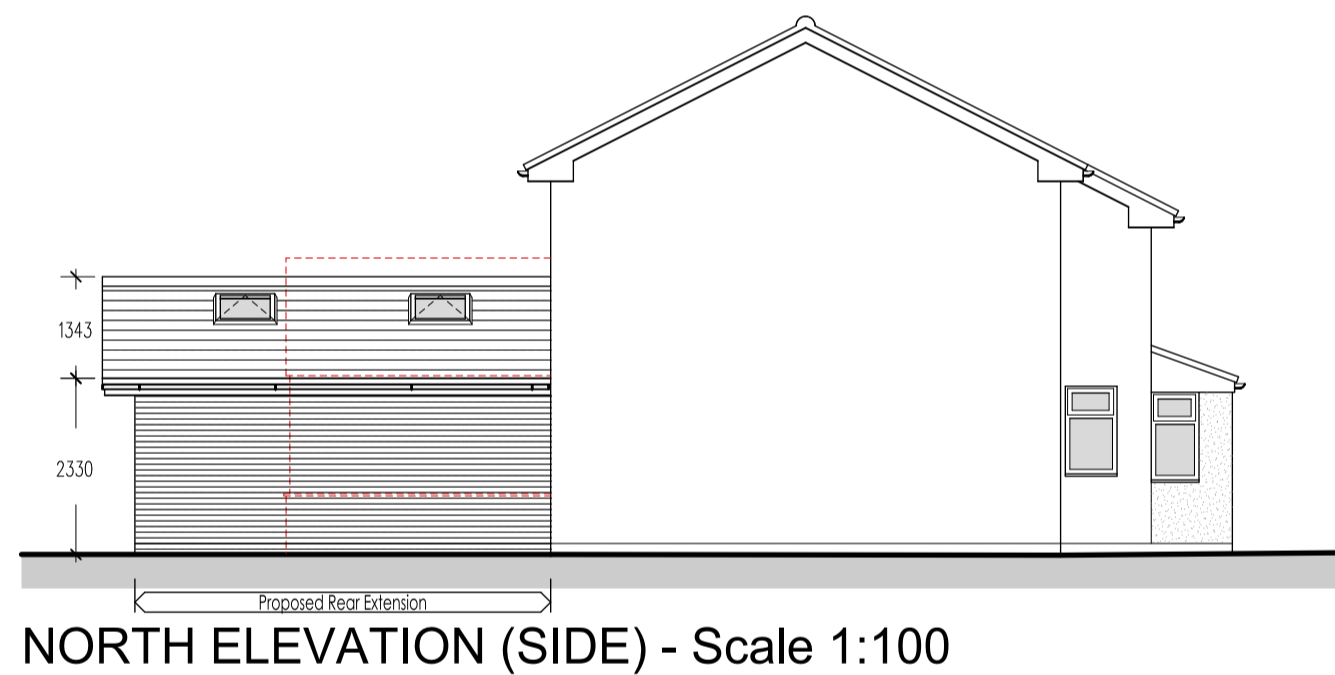
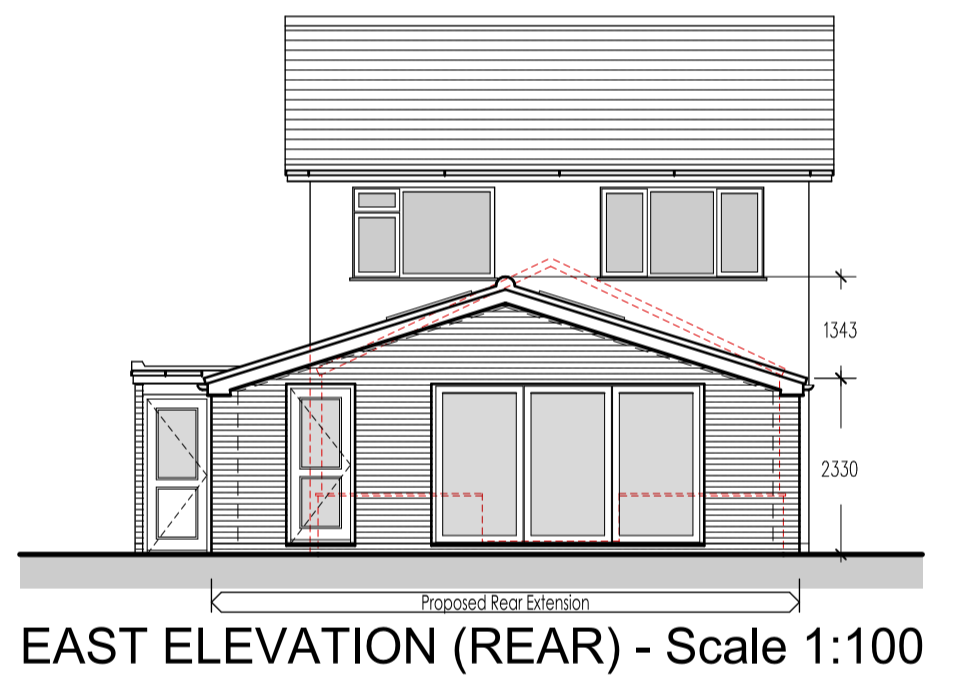
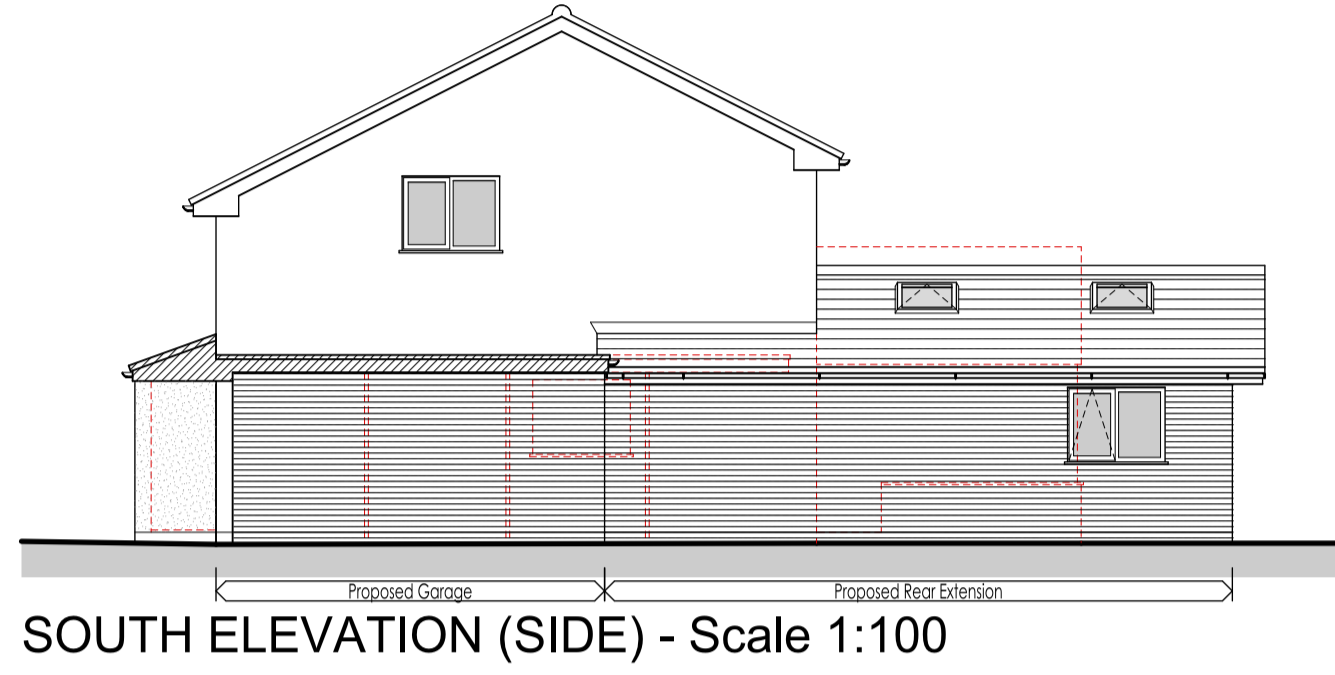
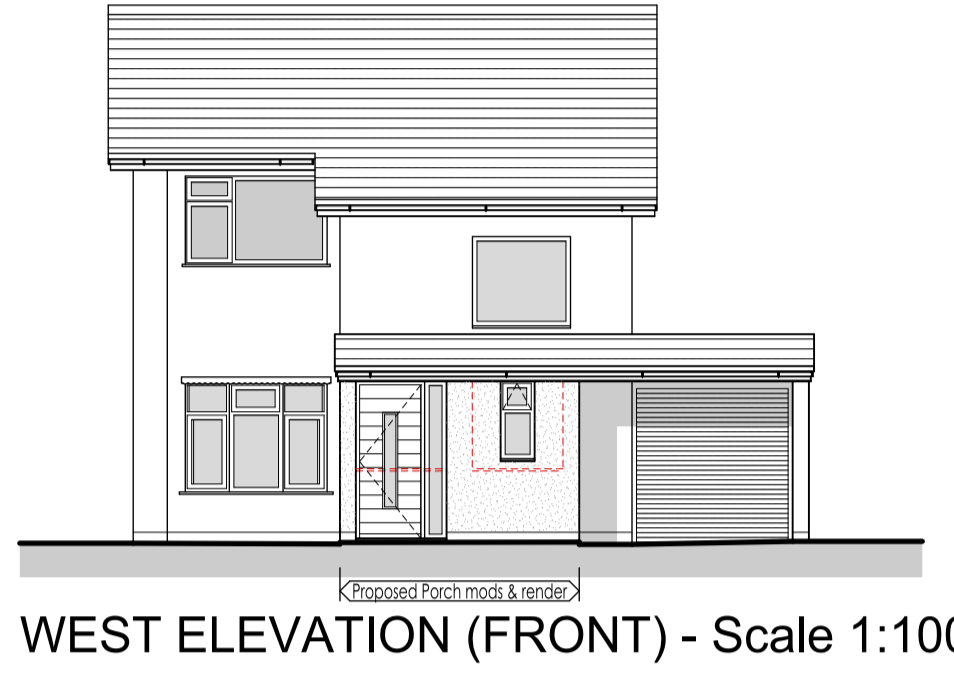


DO NOT SCALE FROM THIS DRAWING  
 Except for planning purposes  
 Copyright reserved

Revisions		
Rev. No.	Date	Revision

Notes

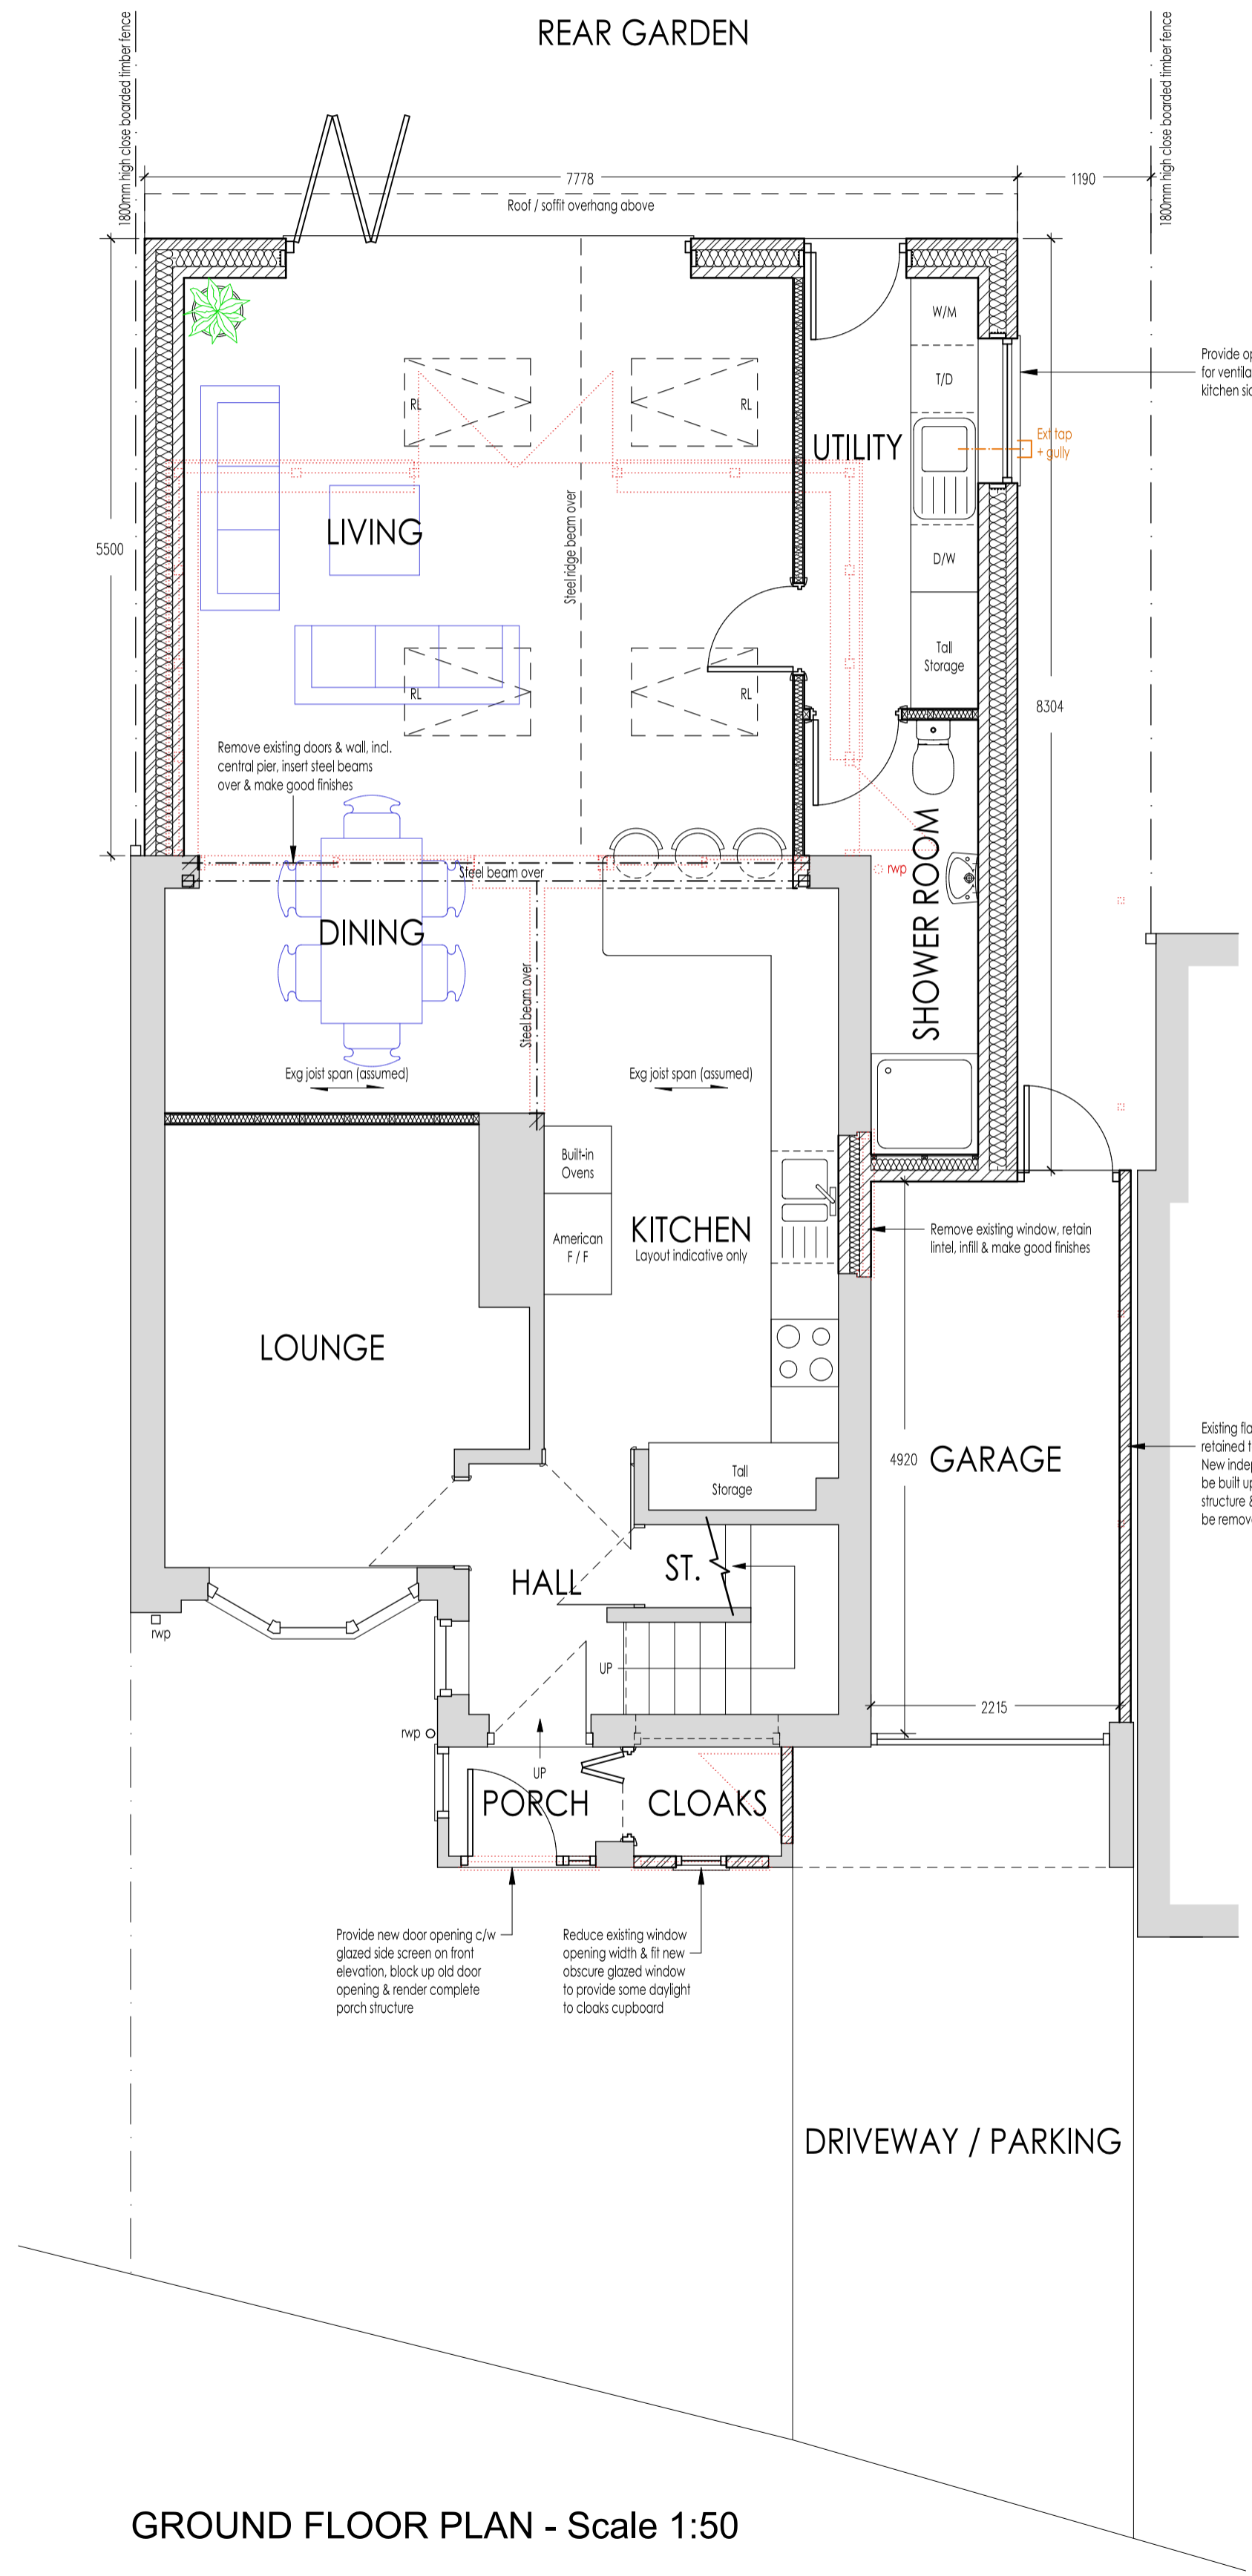

**PLANNING**

**EXTENSION & ALTERATIONS AT  
 7 CROMFORD ROAD, COSBY,  
 LEICESTERSHIRE**

Drawing Scale / Sheet Size 1:50 / 100 @ A1	Issue Date 08/03/2024	Drawn By ALB
Drawing Title <b>PROPOSED DWELLING</b>		Drawing Number <b>G36/030</b>

CAD File Name  
 D:\Langton Architecture Dropbox\Project Folders\Cromford Road\_7\_Cosby\G36-030\_Pro Dwelling