





Visibility shall be provided and maintained in accordance with approved planning application P/22/0345. Visibility splays of 2.5x0m in both directions measured from the centre of the proposed access, within which there should be no obstruction to visibility more than 1.05m above carriageway level (i.e. any boundary treatment, such as a fence or hedge should be a maximum height of 1.05m).

**NOTES**

Copyright: Nicholas Lindsay Architects Ltd. Do not scale for construction purposes (use figured dimensions only). Accuracy of this drawing in print form cannot be guaranteed.

**Nicholas Lindsay Architects accepts responsibility for this document only to the commissioning party and not to any other and only for the purpose it was issued.**

**Nicholas Lindsay Architects does not accept liability for accuracy or veracity of survey information provided by others and used in the preparation of this drawing. All dimensions must be checked and verified on site.**

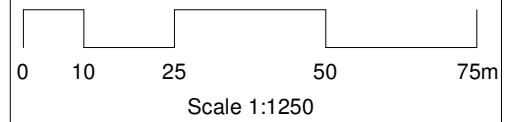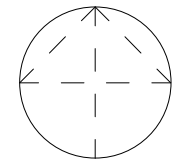

No.	Description	Date
-----	-------------	------



**Nicholas Lindsay Architects Ltd.**  
 Suite 110, Castle House, 1 Baker Street,  
 Stirling, FK8 1AL  
 e: studio@nlarchitects.co.uk  
 www.nlarchitects.co.uk

Project number	23-099
Client	Mr. & Mrs. Porcelli
Date	January 2024
Project:	New Dwelling Plot 2, Orchard Farm, Crossford, ML8 5PY
Drawing	LOCATION PLAN 1-1250
Scale @ A3	1 : 1250

**PL-02**