




FINISHING SPECIFICATION.
 Ext. base course - stone (wet dash to rear)
 Ext. walls - stone (wet dash to rear)
 Roof - Slate
 Fascia - Timber with exposed outriggers
 Windows - White UPVC

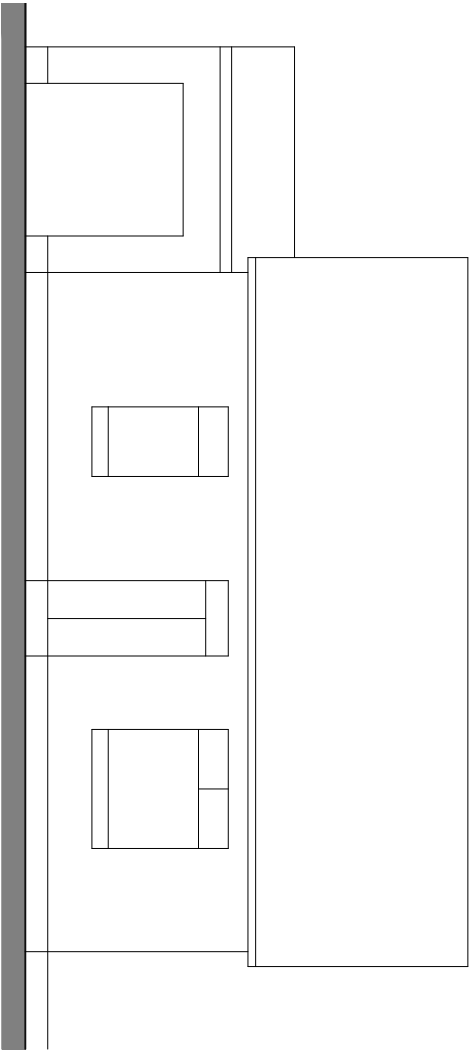


EXISTING FRONT ELEVATION 1:100@A3.

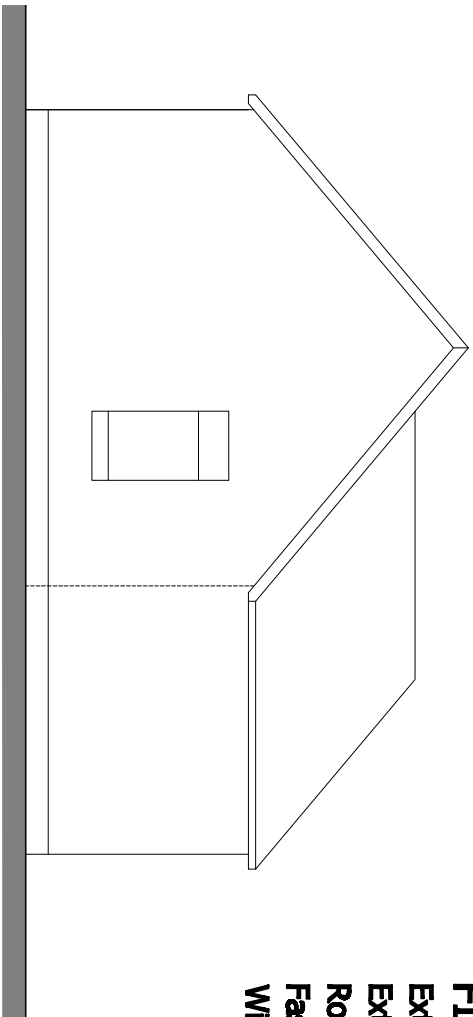


EXISTING SIDE ELEVATION 1:100@A3.

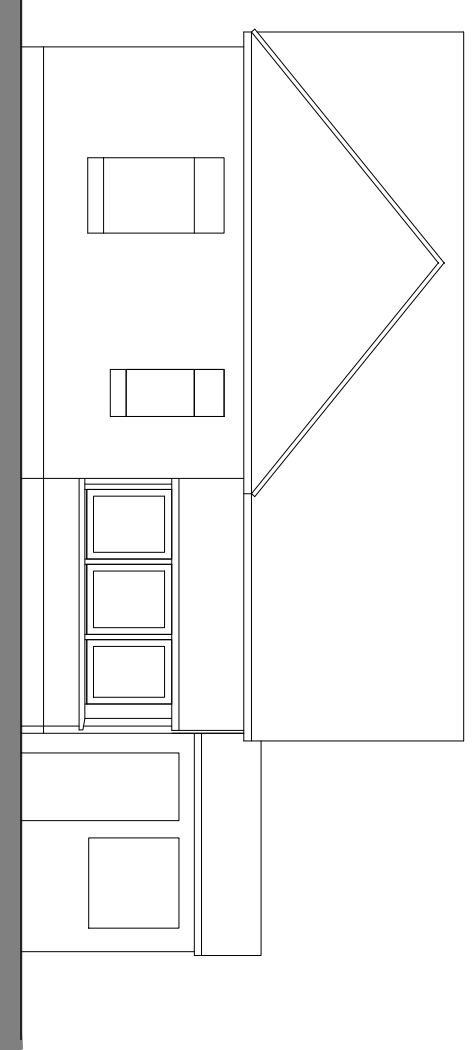




EXISTING REAR ELEVATION 1:100@A3.

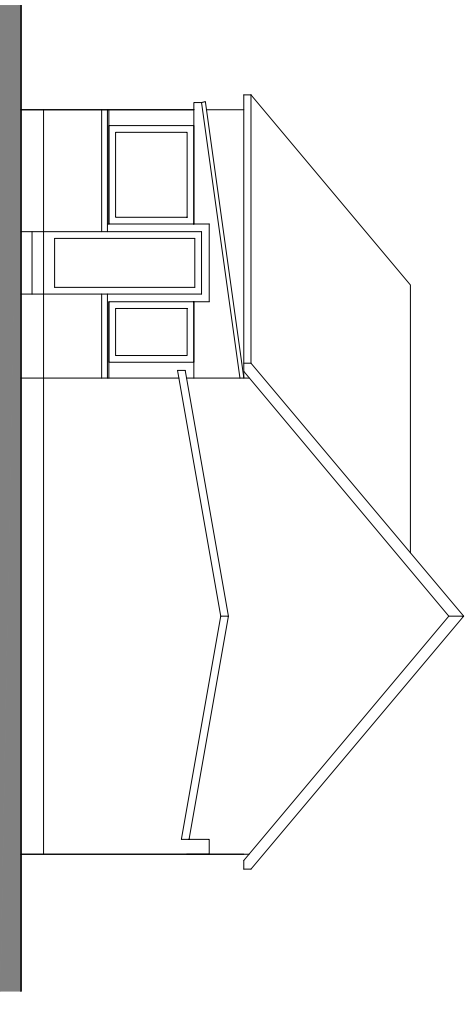

EXISTING SIDE ELEVATION 1:100@A3.

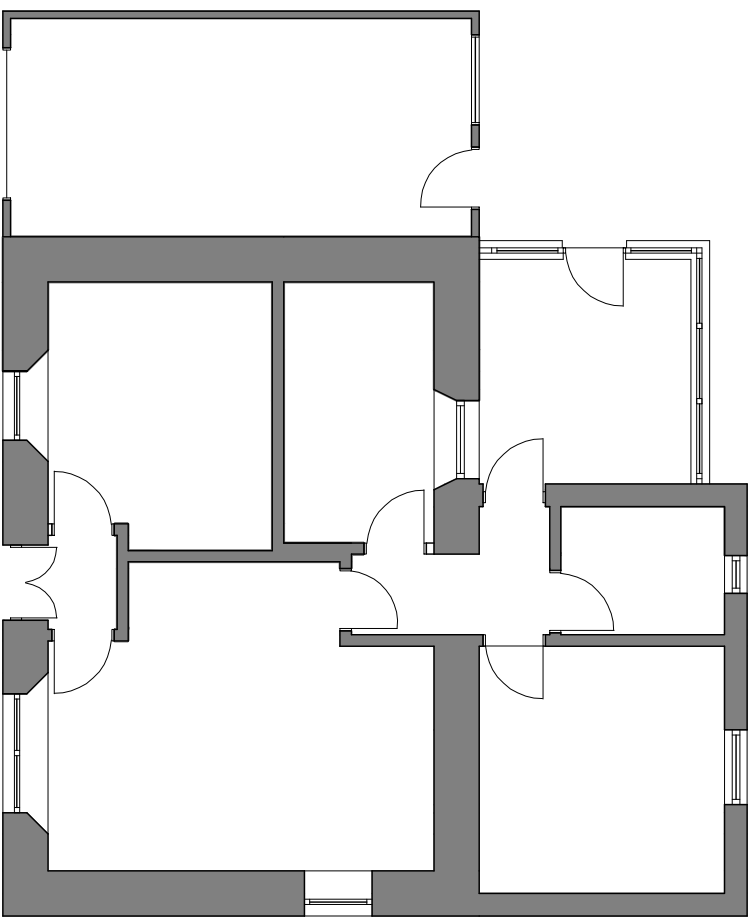

EXISTING FLOOR PLAN 1:50@A3.

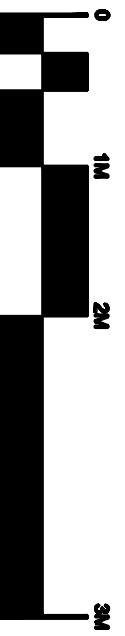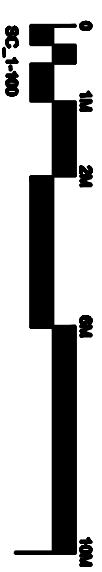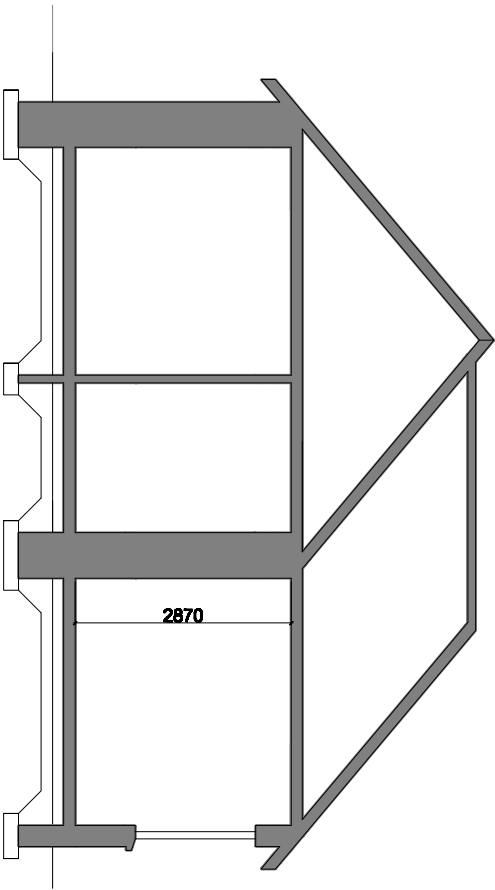

Design & Build Scotland Ltd
 02411, Bury's Lane, Gifford, Midlothian
 Tel: 01221 708 708
 Email: info@designandbuild.co.uk
 Web: www.designandbuild.co.uk

Client:
 Leeley Crozier
 70 Brocketshrae Road,
 Leamnahagow, ML11 9PT

Project:
 Rear porch removal, extension
 & internal alterations

Drawing:
 As Existing

Scale:
 1:50/100 @ A3

Drawing No.:
 DBS184 (PL) 002

Date:
 14.03.2024

Rev.:
 A

Status:
 PLANNING