



Figured dimensions only are to be taken from this drawing. All dimensions are in millimeters unless otherwise stated. All dimensions shall be checked on site prior to works commencing.
 Any discrepancies shall be reported to AV Architects.
 All rights reserved. AV Architects Ltd. asserts its rights under the Copyright, Designs and Patents Act 1988 (Unless otherwise agreed in writing).

REV	DESCRIPTION	DATE	DRAWN BY
A1	DRAWN	27.12.23	NCE
P2	PLANNING SUBMISSION	28.02.24	NCE

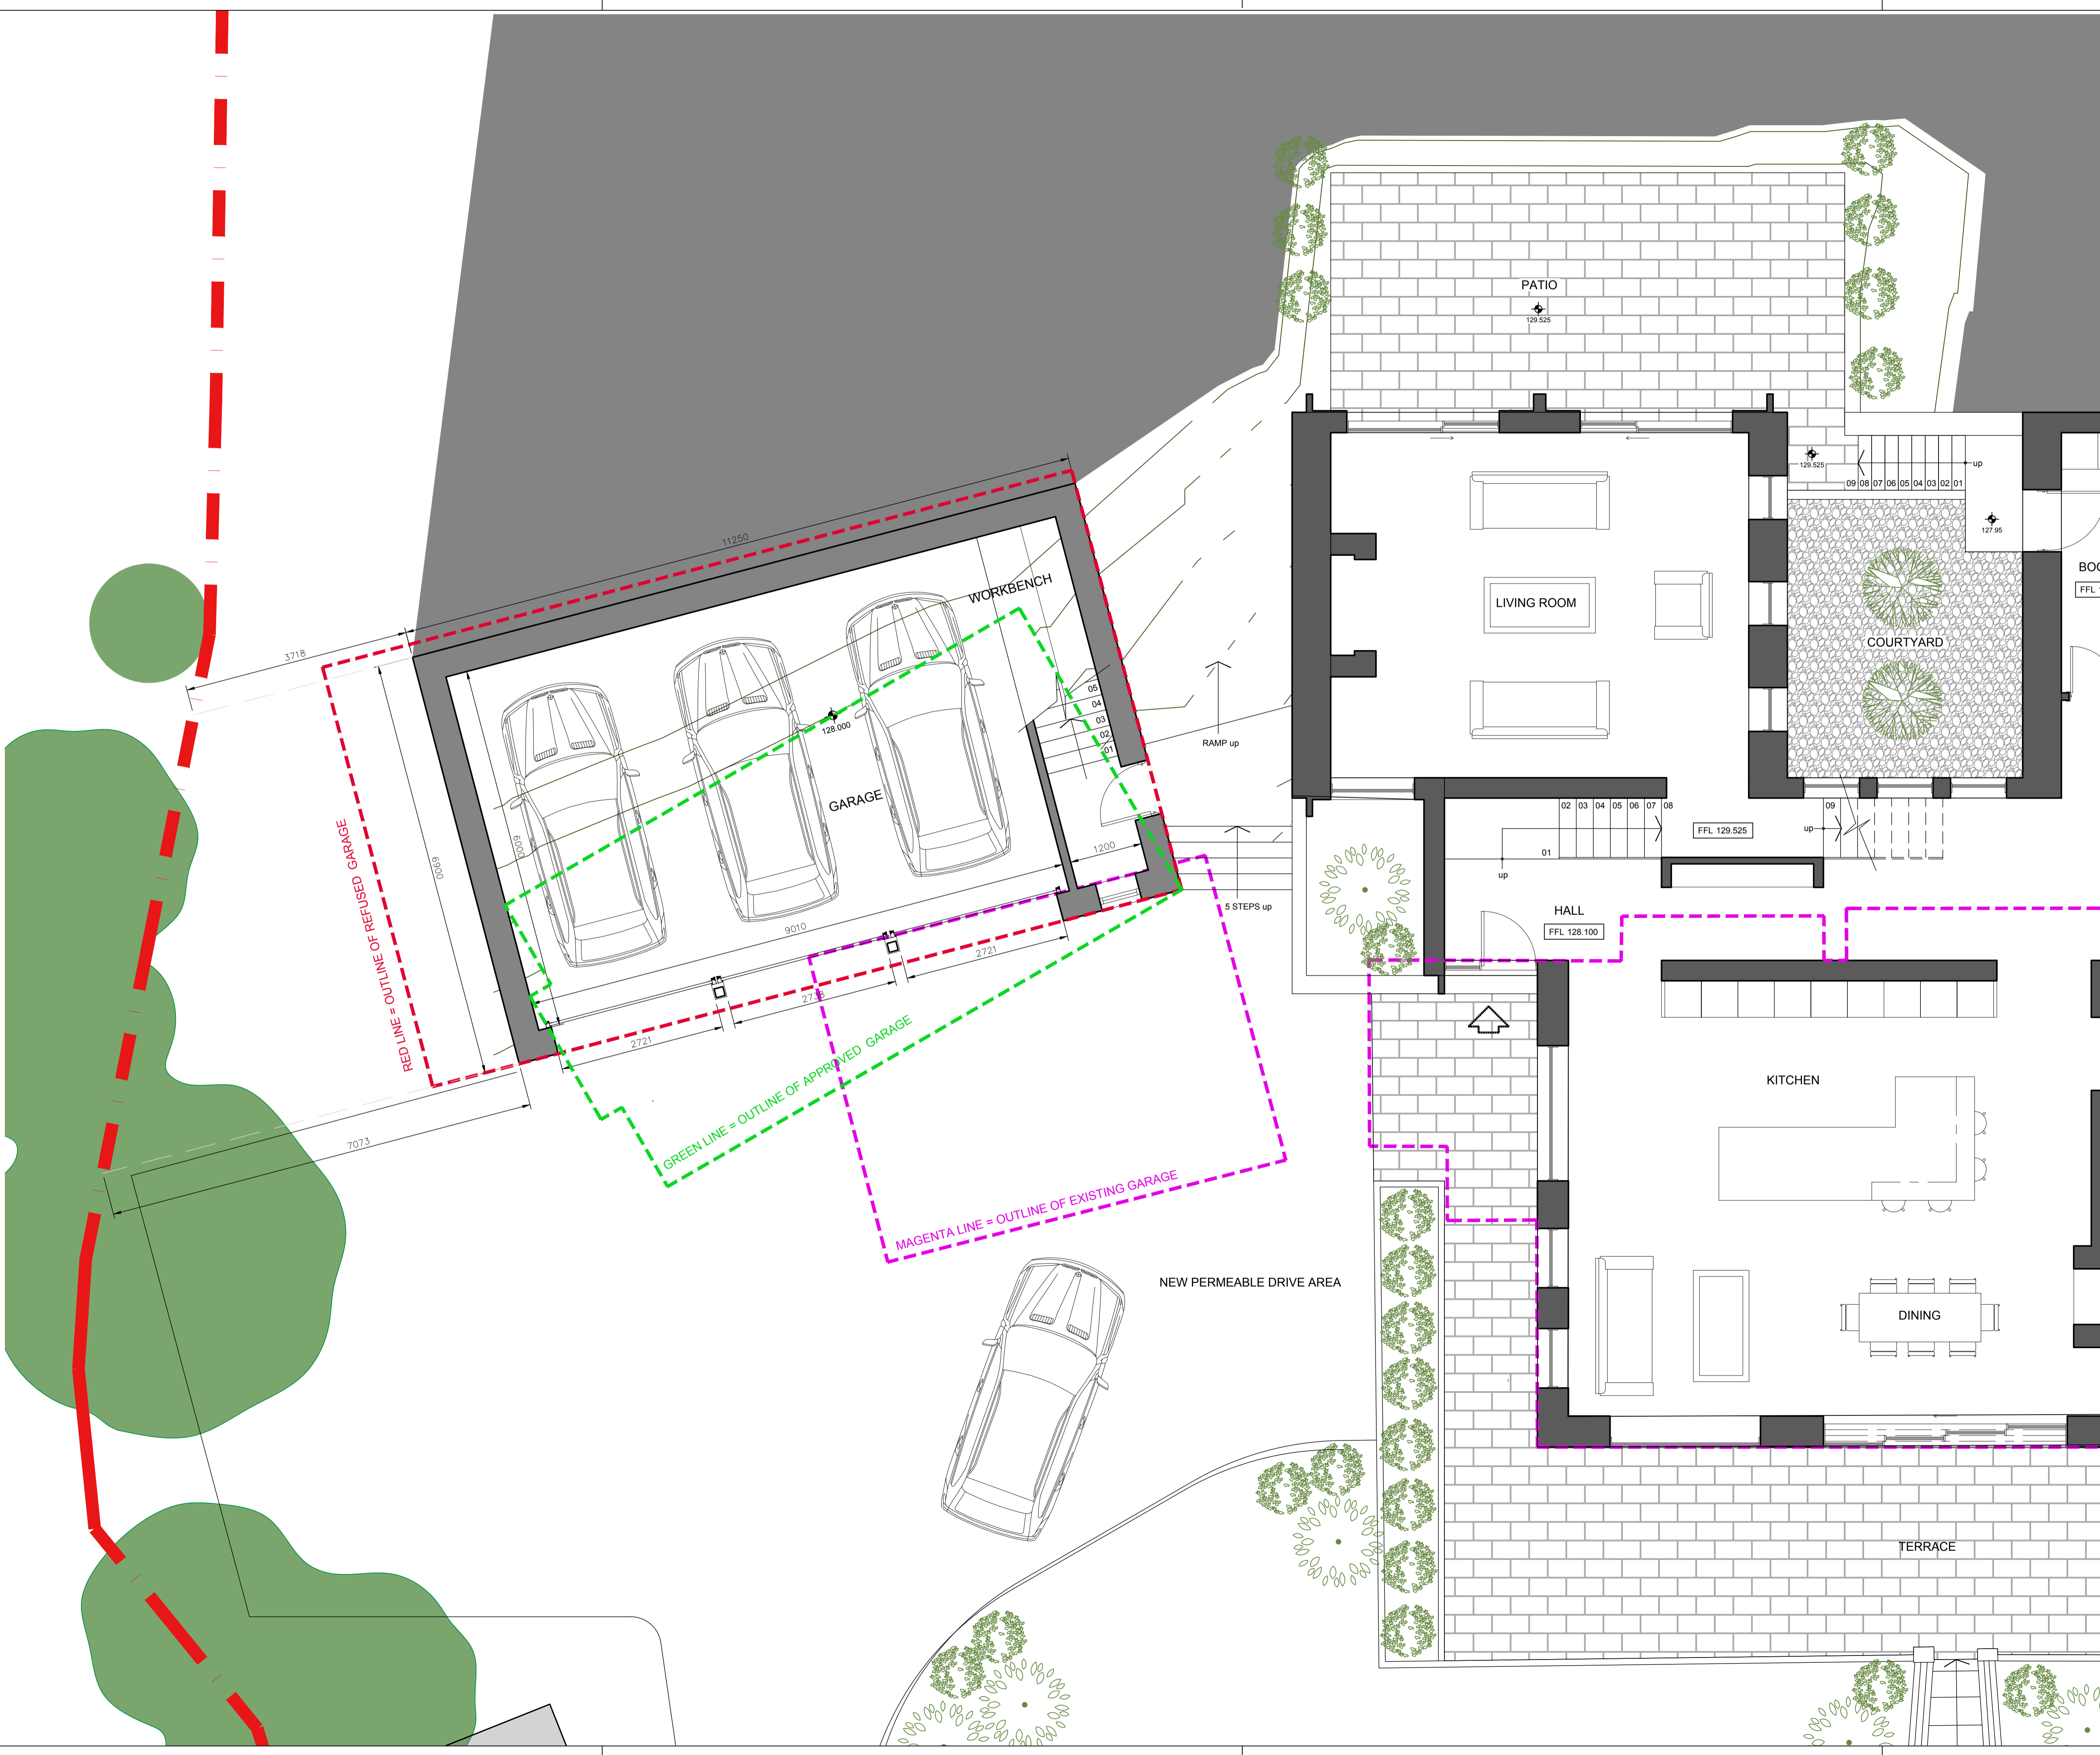

PLANNING

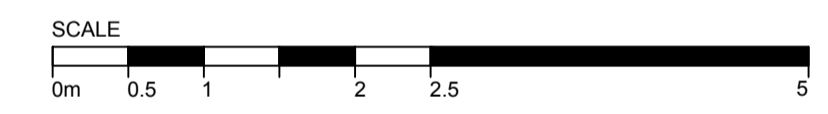

Client
MR & MRS THROWER

Project and Location
**47 GREENHILL ROAD,
 OTFORD,
 TN14 5RR, KENT.**

Drawing title
RELATIONSHIP TO APPROVED NEW DWELLING

Scale @ A1
1:50

20003-GAR-003 P1

Project number	Category	Dwg number	Revision
20003-GAR-003			P1

AV Architects
 51 St. Marys Road,
 Tonbridge, Kent
 TN9 2LE

Telephone 0 1732 366223
 Email info@architectsav.co.uk
 Website www.architectsav.co.uk