



PROPOSED REAR (NE) ELEVATION 1 : 100 @ A3


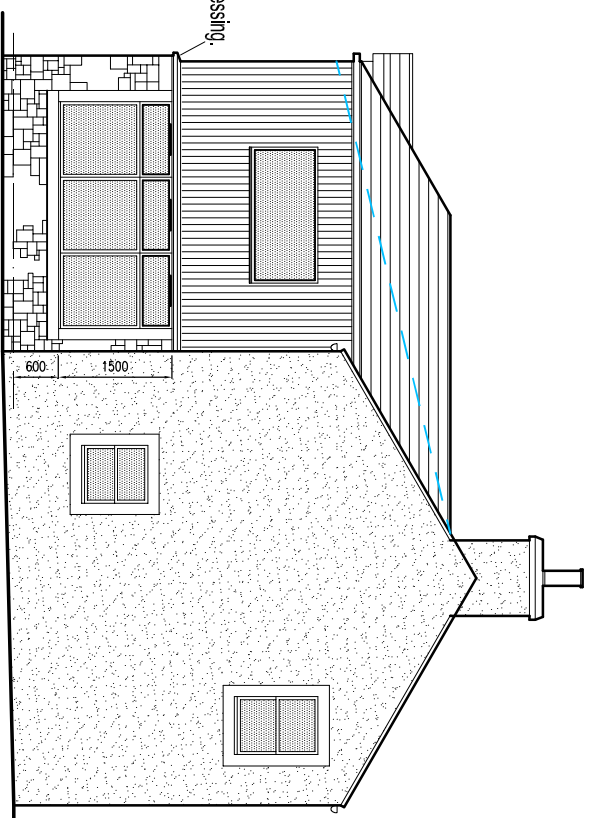


PROPOSED SIDE (NW) ELEVATION 1 : 100 @ A3

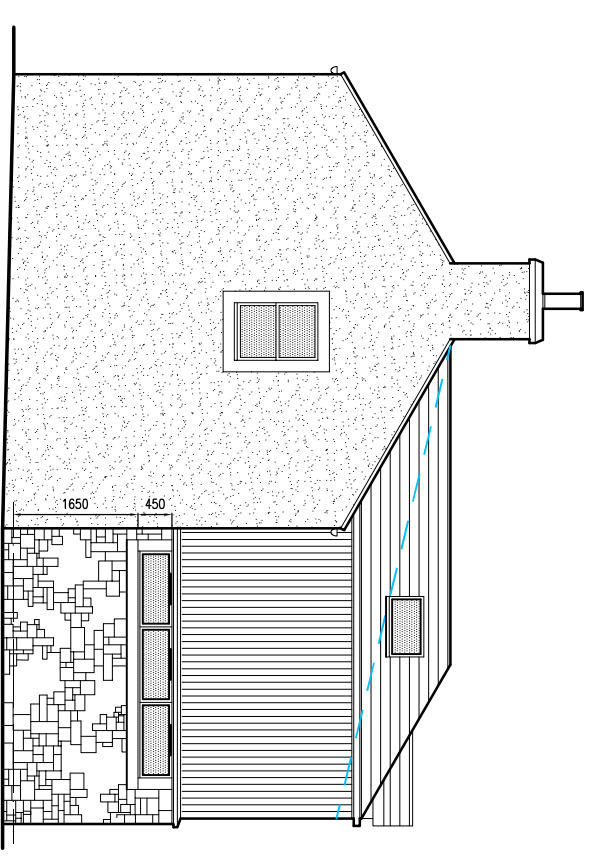


PROPOSED SIDE (SE) ELEVATION 1 : 100 @ A3

- External finishes :
- Roof covering : strip off existing slate from two storey and single storey roofs.
 - Cover existing and new roofs with Burlington Blue slate.
 - Ridge & hips : clay tile.
 - Flashings : lead.
 - Gutters & down pipes : black Upvc.
 - Upper floor walls : vertical cedar lining.
 - Windows : white Upvc.

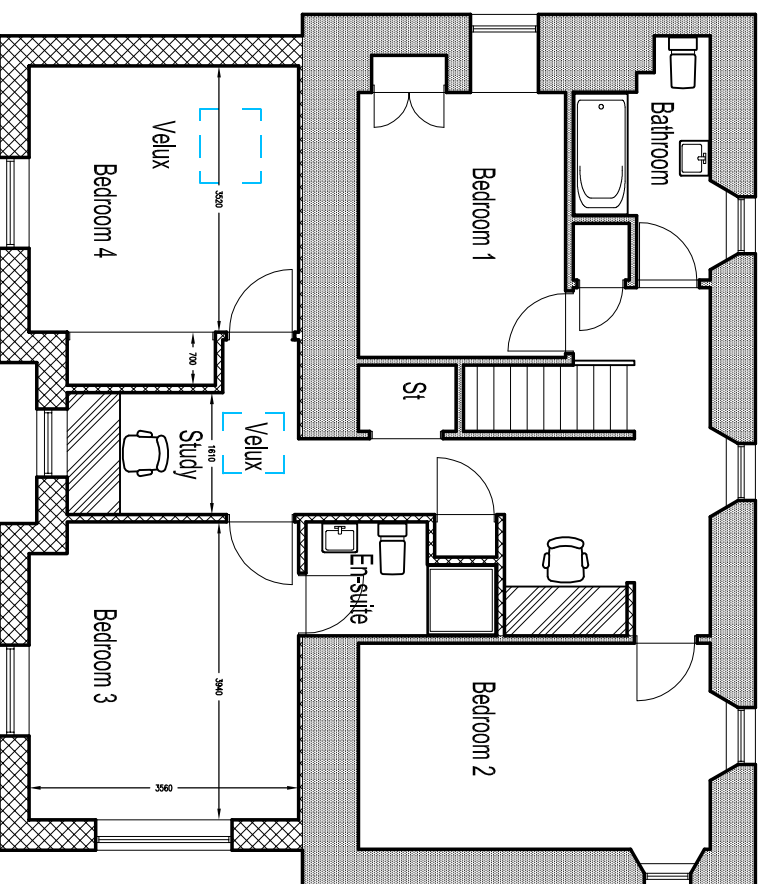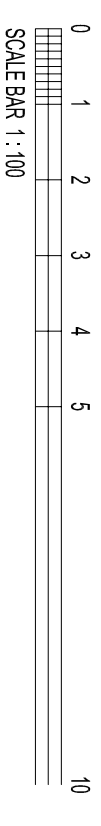

PROPOSED UPPER FLOOR PLAN 1 : 100 @ A3

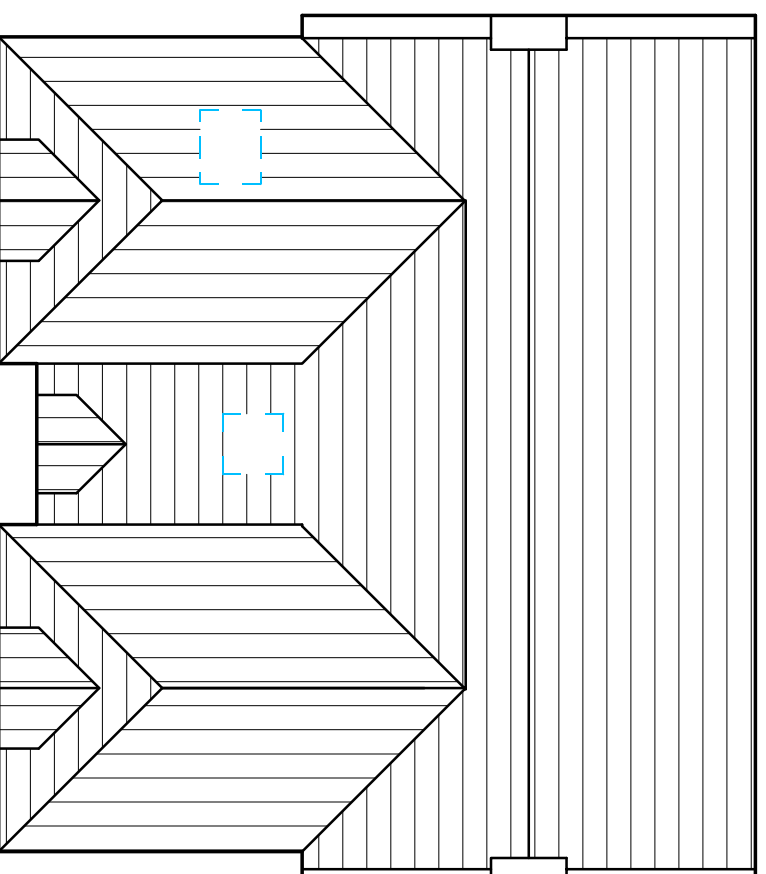

PROPOSED ROOF PLAN 1 : 100 @ A3

Revisions

Client :
Mr & Mrs Campbell

Project :
Upper Floor Extension to Property
3 The Street
Ayrport
Slirling
FK8 3H8

Lex Wardrop MCA/AT
Architectural Consultant
11 Pine Court
Dunne
Slirling
FK16 6LE

T. 01786 941273
M. 07833614960
E. lewardrop@btinternet.com



Dwg No : P3
Job No : 24.630