


KEY

- Application Boundary
- Buildings/ structures
- Indicative tree locations
- Vehicle wheel track
- Vehicle body overhang
- P Car parking

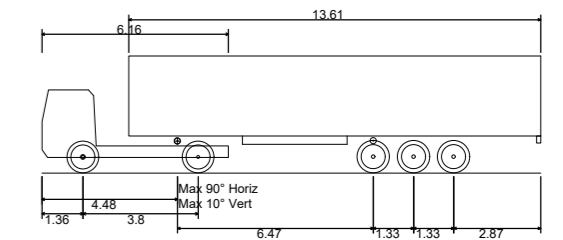

FTA Design Articulated Vehicle (2016)
 Overall Length 16.480m
 Overall Width 2.550m
 Overall Body Height 3.870m
 Min Body Ground Clearance 0.515m
 Max Track Width 2.470m
 Lock to lock time 3.00s
 Kerb to Kerb Turning Radius 6.600m

6 No. 12.0m x 20.0m Covered bays

Existing Drainage Ditch

Proposed new additional weighbridge and re-located weighbridge office

Site storage area to remain as existing

Site office area to remain as existing

B	Revised project title + masked out existing storage bays	24-08-22	PAG	SC	NB
---	--	----------	-----	----	----

A	Revised Plant Layout	12-08-22	PAG	BP	NB
---	----------------------	----------	-----	----	----

REVISION	DETAILS	DATE	DRAWN	CHKD	APPD
----------	---------	------	-------	------	------

CLIENT
 Tillicoultry Quarries Ltd


PROJECT
 Ely Coated Stone Plant

DRAWING TITLE
 Proposed Site Layout

DRG No.	ED13486-004	REV	B
---------	-------------	-----	---

DRG SIZE	A2	SCALE	1:1250	DATE	22-02-2022
----------	----	-------	--------	------	------------

DRAWN BY	PAG	CHECKED BY	BP	APPROVED BY	NB
----------	-----	------------	----	-------------	----

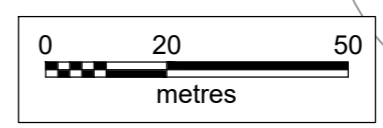

NEWCASTLE UPON TYNE | TEL 0191 232 0943
 WWW.WARDELL-ARMSTRONG.COM

wardell armstrong

- BIRMINGHAM
- GLASGOW
- BOLTON
- LONDON
- CARDIFF
- MANCHESTER
- CARLISLE
- SHEFFIELD
- EDINBURGH
- STOKE ON TRENT