


**GENERAL NOTES**

THIS DRAWING HAS BEEN PREPARED FOR PLANNING PURPOSES ONLY.


THIS DRAWING IS TO BE READ IN CONJUNCTION WITH THE FOLLOWING:

- BUDE 13030369- PLG-00-23 SITE LOCATION PLAN
- BUDE 13030369- PLG-01-23 EXISTING SITE LAYOUT
- BUDE 13030369- PLG-02-23 PROPOSED SITE LAYOUT
- BUDE 13030369- PLG-03-23 EV EQUIPMENT
- BUDE 13030369- PLG-04-23 TRACKING PLAN
- BUDE 13030369- PLG-05-23 BLOCK PLAN
- BUDE 13030369- PLG-06-23 EXISTING SITE ELEVATIONS
- BUDE 13030369- PLG-07-23 PROPOSED SITE ELEVATIONS
- BUDE 13030369- PLG-08-23 JETWASH ELEVATIONS

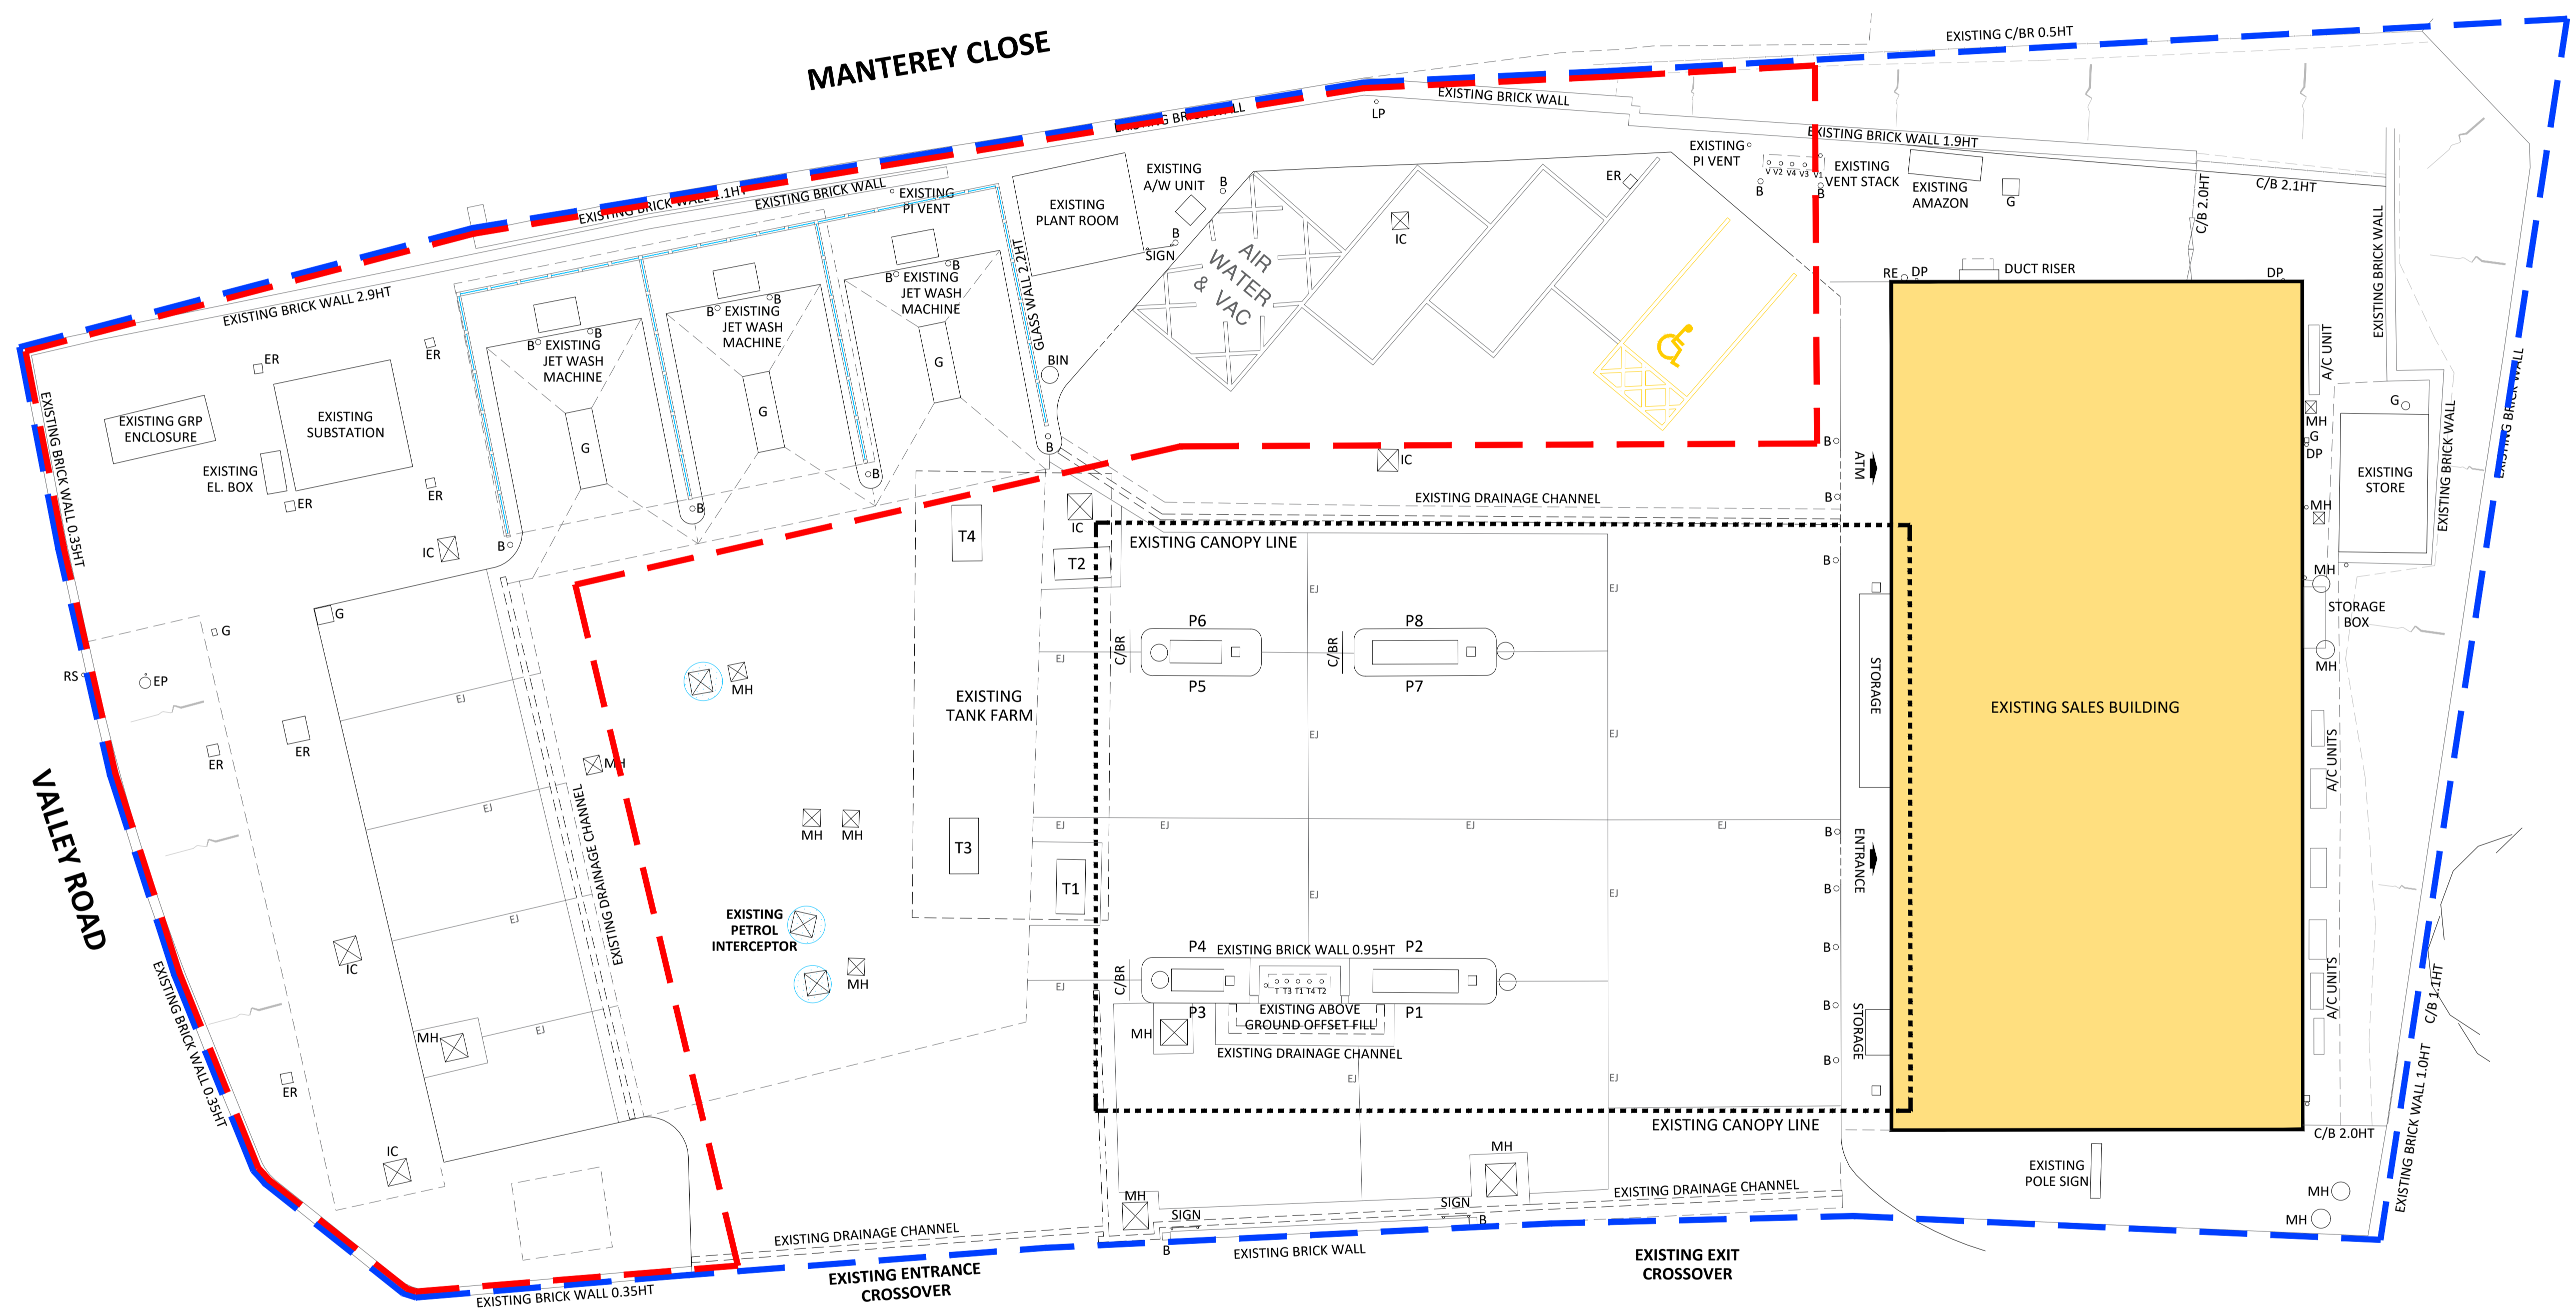

**BANCOOLEN ROAD**

A1  
ORIGINAL  
PLOT SIZE

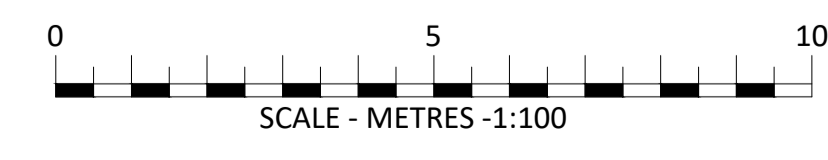

PROJECT MANAGERS:

DESIGNERS:

MBH Design Studio Ltd.  
Rosemount House, Rosemount Avenue, West Byfleet, Surrey, KT14 6LB  
www.mbhtd.com t: 01932 352 727 f: 01932 351 545

PHASE: **PLANNING**

REV	DATE	BY

PROJECT: SHELL BUDE SERVICE STATION,  
BANCOOLEN ROAD,  
BUDE, EX23 8PL

TITLE: EXISTING SITE LAYOUT

SHELL UK OIL PRODUCTS LTD.  
SHELL CENTRE, YORK ROAD,  
LONDON, SE1 7NA  
UNITED KINGDOM

DRAWN BY: JP/WS	SCALE: 1:100@A1
DATE: 08.12.2023	PLOT DATE: 15.12.2023
CAD FILE: M:\ARTELIA\EX-COTEBA\14284\BUDE 13030369-PLG-23	
DWG No: 13030369	PLG-01 23