

GENERAL NOTES

THIS DRAWING HAS BEEN PREPARED FOR PLANNING PURPOSES ONLY.

THIS DRAWING IS TO BE READ IN CONJUNCTION WITH THE FOLLOWING:

- BUDE 13030369- PLG-00-23 SITE LOCATION PLAN
- BUDE 13030369- PLG-01-23 EXISTING SITE LAYOUT
- BUDE 13030369- PLG-02-23 PROPOSED SITE LAYOUT
- BUDE 13030369- PLG-03-23 EV EQUIPMENT
- BUDE 13030369- PLG-04-23 TRACKING PLAN
- BUDE 13030369- PLG-05-23 BLOCK PLAN
- BUDE 13030369- PLG-06-23 EXISTING SITE ELEVATIONS
- BUDE 13030369- PLG-07-23 PROPOSED SITE ELEVATIONS
- BUDE 13030369- PLG-08-23 JETWASH ELEVATIONS

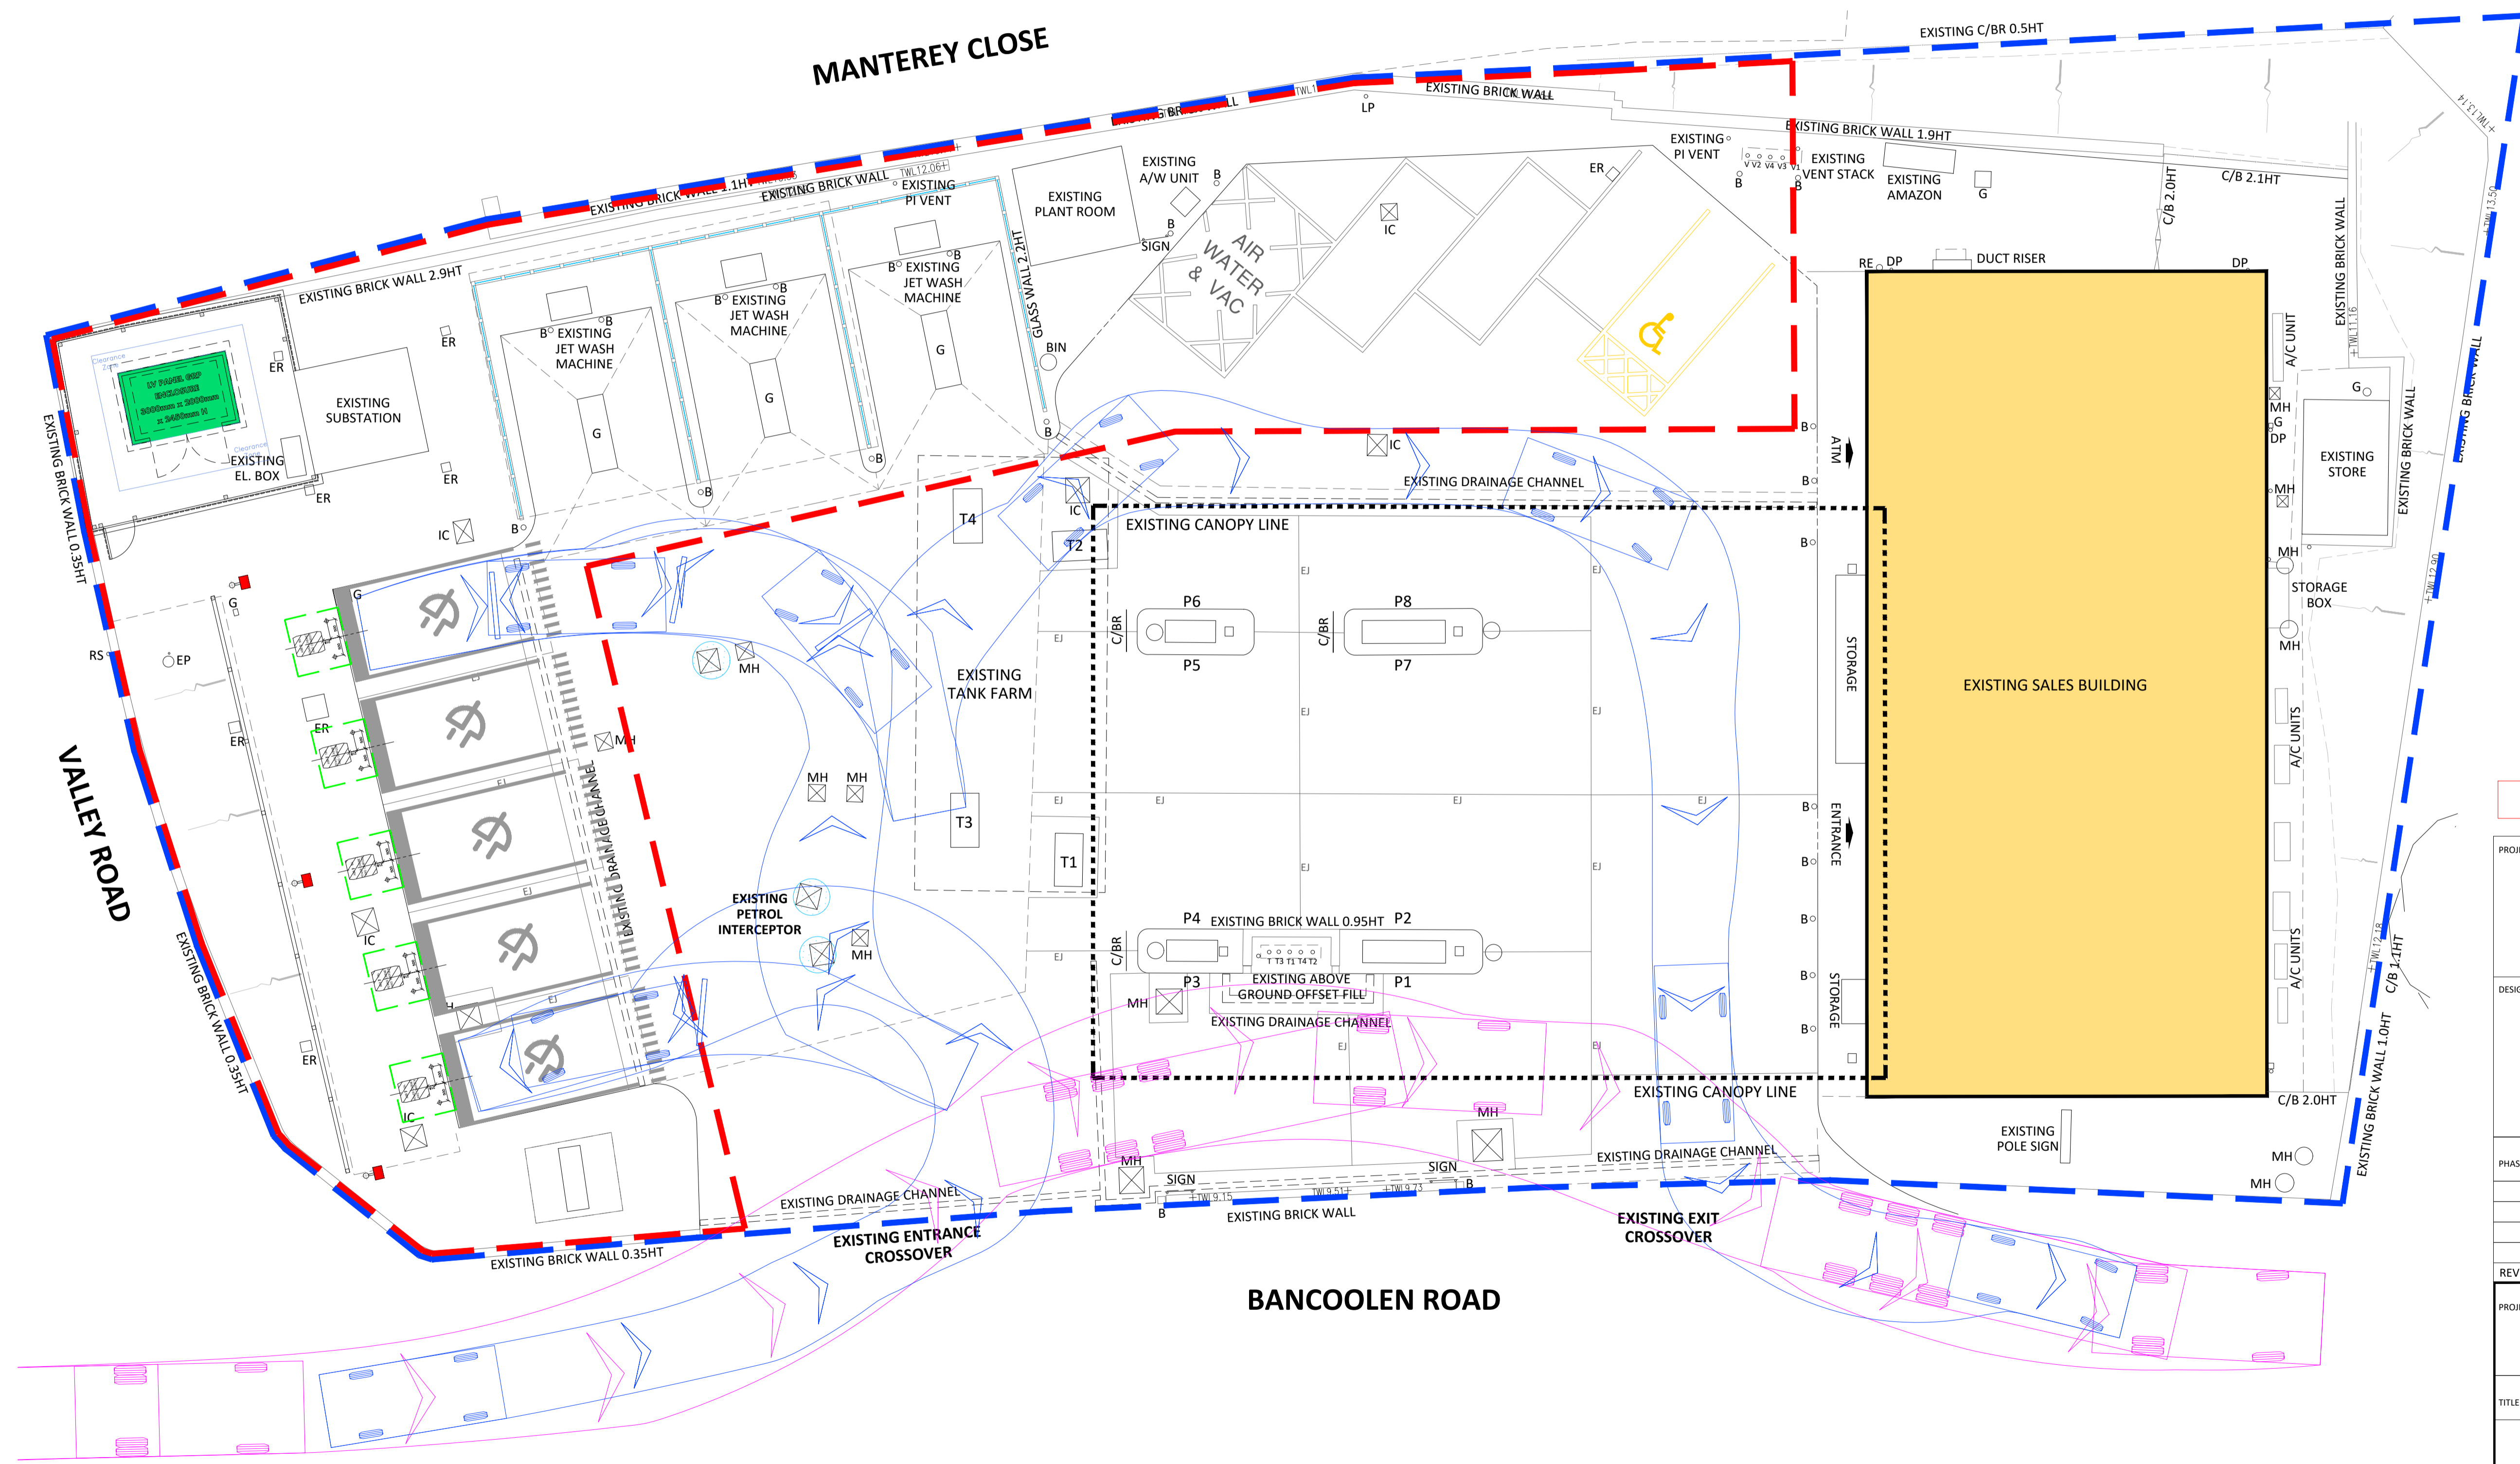




ABB TERRA 184 CHARGERS

PROJECT MANAGERS:



DESIGNERS:




MBH Design Studio Ltd.
Rosemount House, Rosemount Avenue, West Byfleet, Surrey, KT14 6LB
www.mbhtd.com t: 01932 352 727 f: 01932 351 545

PHASE: **PLANNING**

REV	DATE	BY

PROJECT: SHELL BUDE SERVICE STATION,
BANCOOLEN ROAD,
BUDE, EX23 8PL

TITLE: TRACKING PLAN

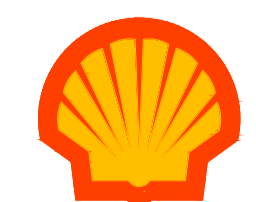

SHELL UK OIL PRODUCTS LTD.
SHELL CENTRE, YORK ROAD,
LONDON, SE1 7NA
UNITED KINGDOM

DRAWN BY:	JP/WJS	SCALE:	1:100@A1
DATE:	08.12.2023	PLOT DATE:	15.12.2023
CAD FILE:	M:\ARTELIA\EX-COTERA\14284\BUDE 13030369-PLG-23		

DWG No:	13030369	PLG-04	23
---------	----------	--------	----

A1
ORIGINAL
PLOT SIZE

