

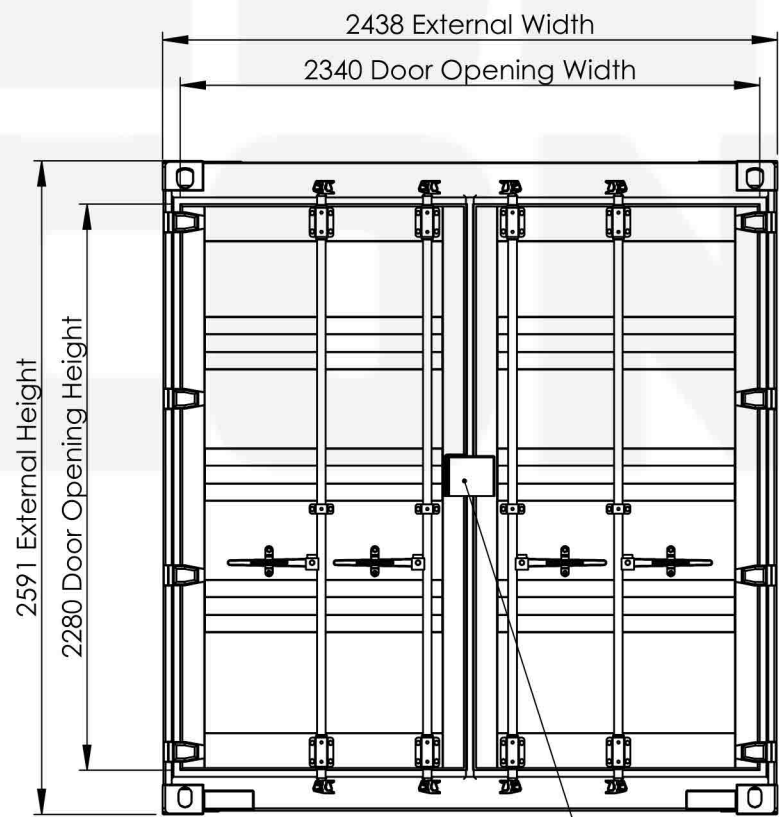


Max. Gross Weight	30,480 KG	67,200 LBS
Tare Weight	2,185 KG	4,820 LBS
Max. Payload	28,295 KG	62,380 LBS
Cubic Capacity	33.2 m ³	1,173 ft ³
Floor Area	13.9 m ²	150 ft ²

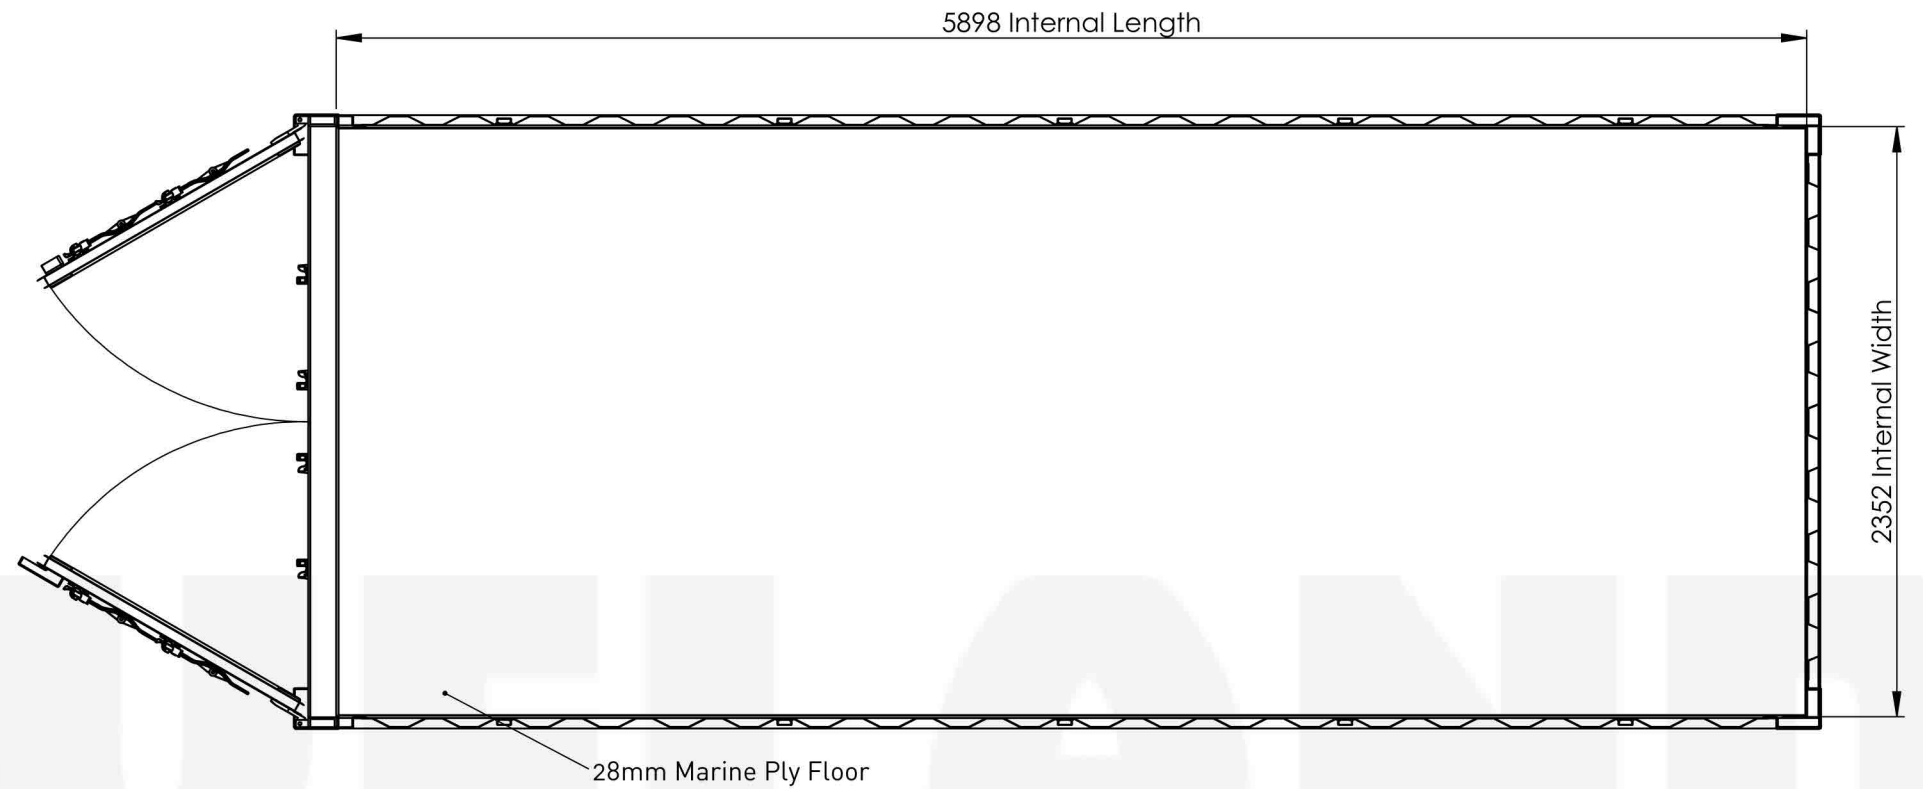

Lockbox as standard on new containers

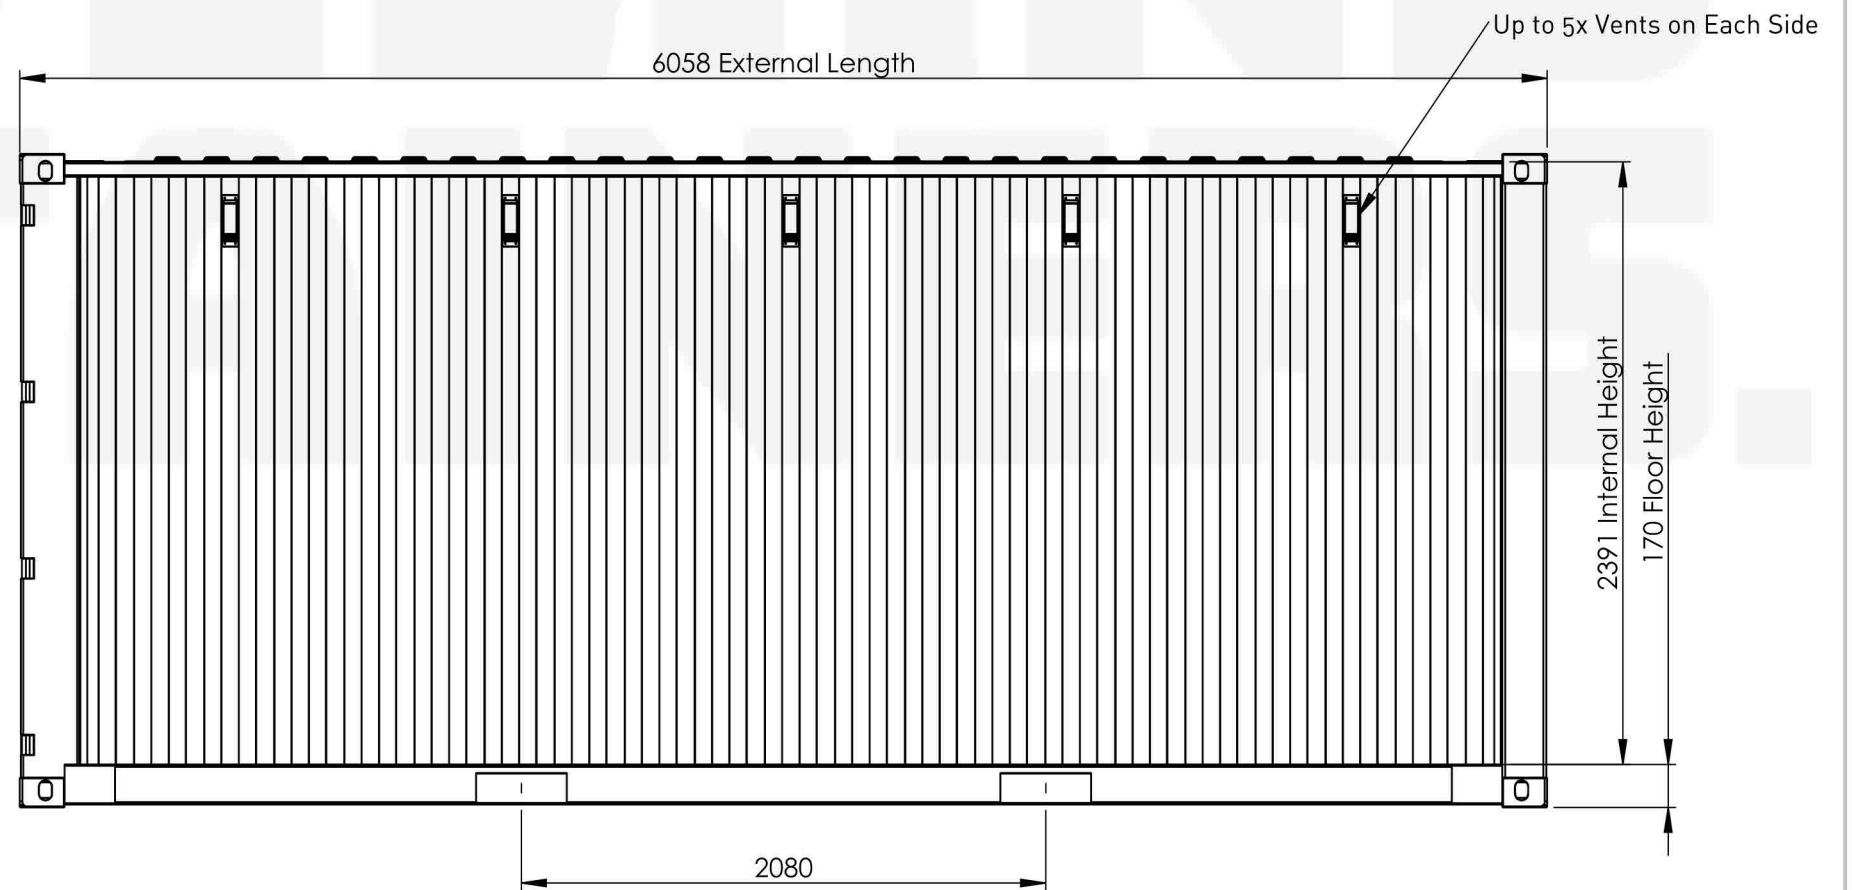

PL 01

CLEVELAND CONTAINERS.			Preliminary Drawing for Information Only	
			REVISION:	DO NOT SCALE DRAWING
PROJECT:			Cleveland Containers Standard Containers	
DESCRIPTION:			20' Standard Container	
NAME	SIGNATURE	DATE	A3	
DRAWN	JM	10/01/2019		
APPV'D				
© 2019 Cleveland Containers			SCALE: 1:30 (UNLESS STATED OTHERWISE)	SHEET 1 OF 1