

EXISTING WOODEN SHED

CARPORT PARKING 1 X VEHICLE RETAINED

SEMI-PERMEABLE HARD LANDSCAPING

RAIN WATER HARVESTING TANK APPROX LOCATION


AIR SOURCE HEAT PUMP APPROX LOCATION

RAINWATER SOAKAWAY

DECKING AREAS

PROPOSED GARAGE

PARKING 2 X VEHICLES

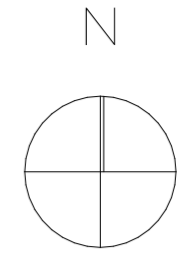

COPYRIGHT DART ARCHITECTURE LIMITED  
 ALL DIMENSIONS TO BE CHECKED ON SITE AND ANY DISCREPANCIES TO BE REPORTED TO DART ARCHITECTURE LIMITED  
 DO NOT SCALE FOR CONSTRUCTION PURPOSES

Scale:  
 1:200  
 0 1m 5m 10m

Notes:

Rev.	Description	Drawn	Date

**DA  
RT**

Mobile: +44 (0) 7859 901 572  
 Email: mail@dartarchitecture.co.uk

Project Title:  
 PROPOSED RENOVATION OF EXISTING DWELLING

Project Address:  
 BOSAHAN  
 PENDRA LOWETH  
 FALMOUTH

Client:  
 MR DART AND MS DEAN

Drawing Title:  
 PROPOSED SITE PLAN

Scale: 1:200@A2	Drawn: JD
Date: 03/24	Checked: SJ

Drawing No: DA183-PL-00-03	Rev. 02
-------------------------------	------------

PLANNING