



COPYRIGHT DART ARCHITECTURE LIMITED  
 ALL DIMENSIONS TO BE CHECKED ON SITE AND ANY  
 DISCREPANCIES TO BE REPORTED TO DART ARCHITECTURE LIMITED  
 DO NOT SCALE FOR CONSTRUCTION PURPOSES

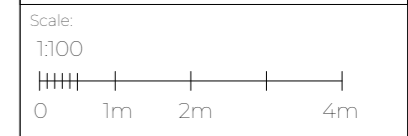

Notes:

Rev.	Description	Drawn	Date

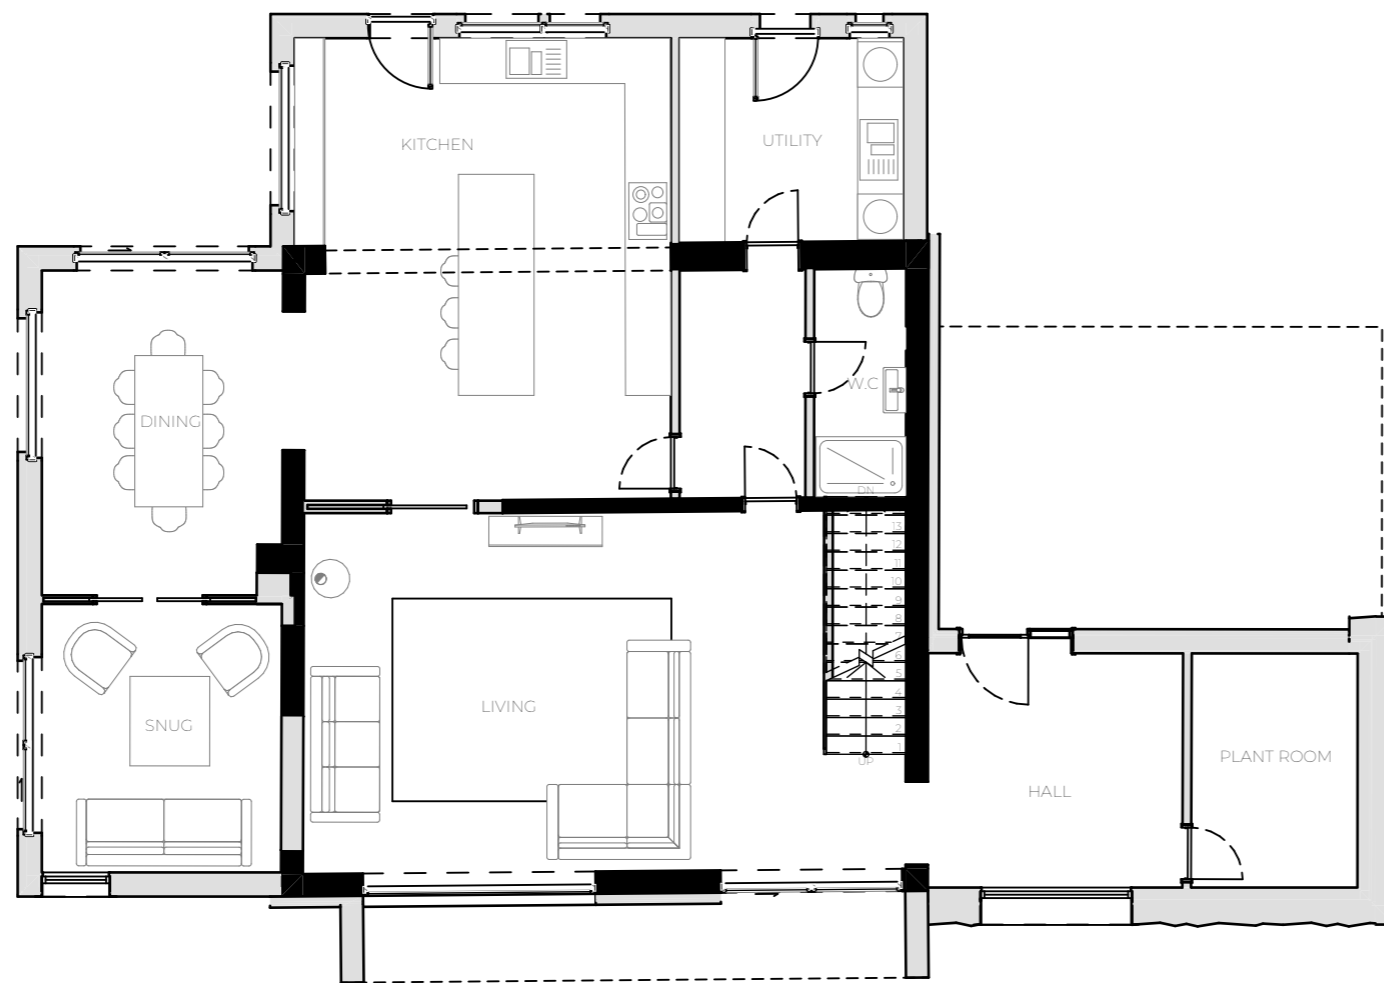

# DART

Mobile: +44 (0) 7859 901 572  
 Email: mail@dartarchitecture.co.uk

Project Title:  
 PROPOSED RENOVATION OF  
 EXISTING DWELLING

Project Address:  
 BOSAHAN  
 PENDRA LOWETH  
 FALMOUTH

Client:  
 MR DART AND MS DEAN

Drawing Title:  
 PROPOSED GROUND FLOOR  
 PLAN

Scale:  
 1:100@A3

Drawn:  
 JD

Date:  
 03/24

Checked:  
 SJ

Drawing No:  
 DA183-PL-01-02

Rev:  
 02

PLANNING