

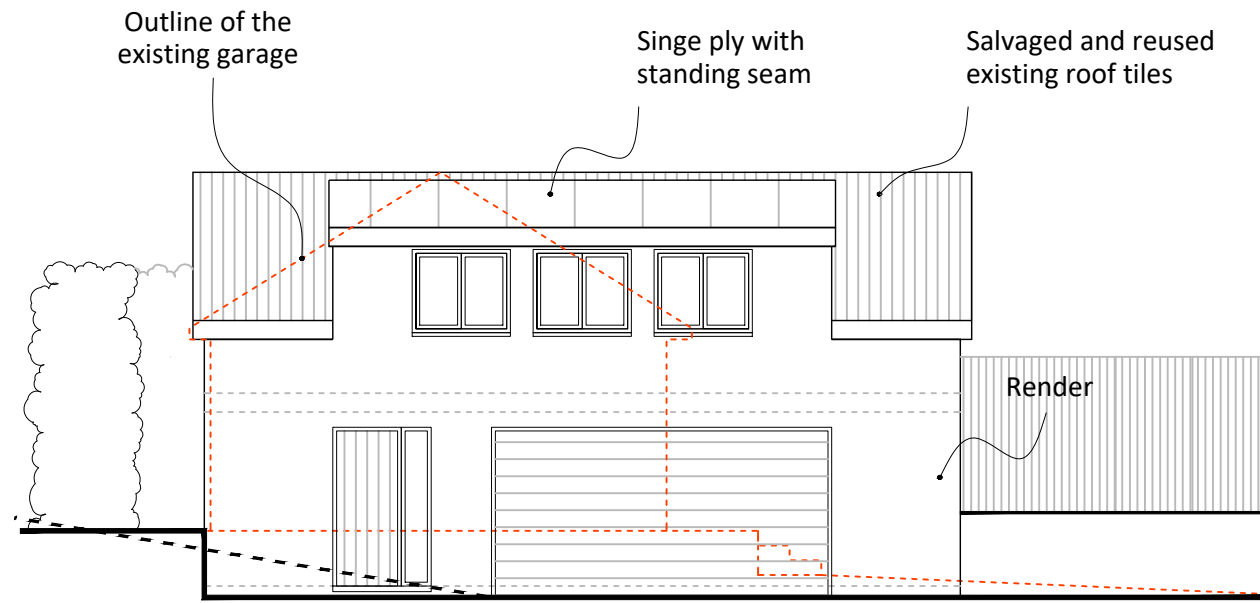



Figured dimensions only are to be used. Contractor must verify all dimensions on site before commencing any work. Any discrepancies must be brought to the attention of the architect.

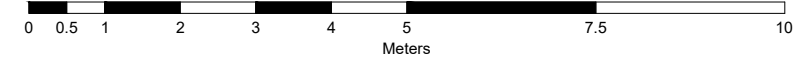


Front Elevation (North East)

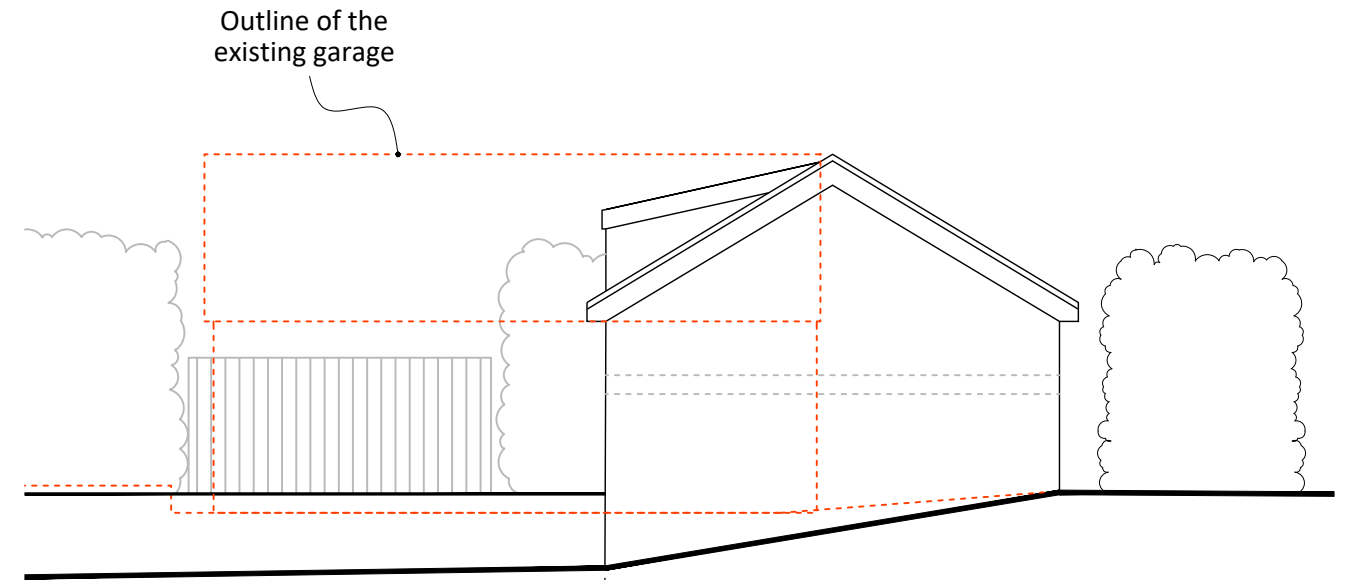

Side Elevation (North West)

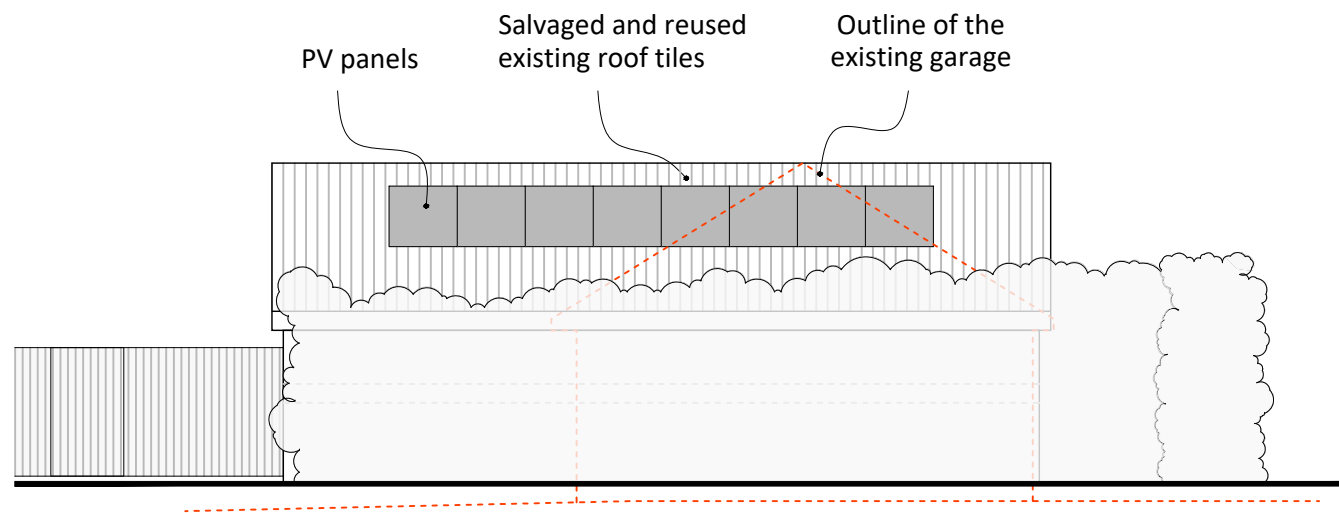

Rear Elevation (South West)

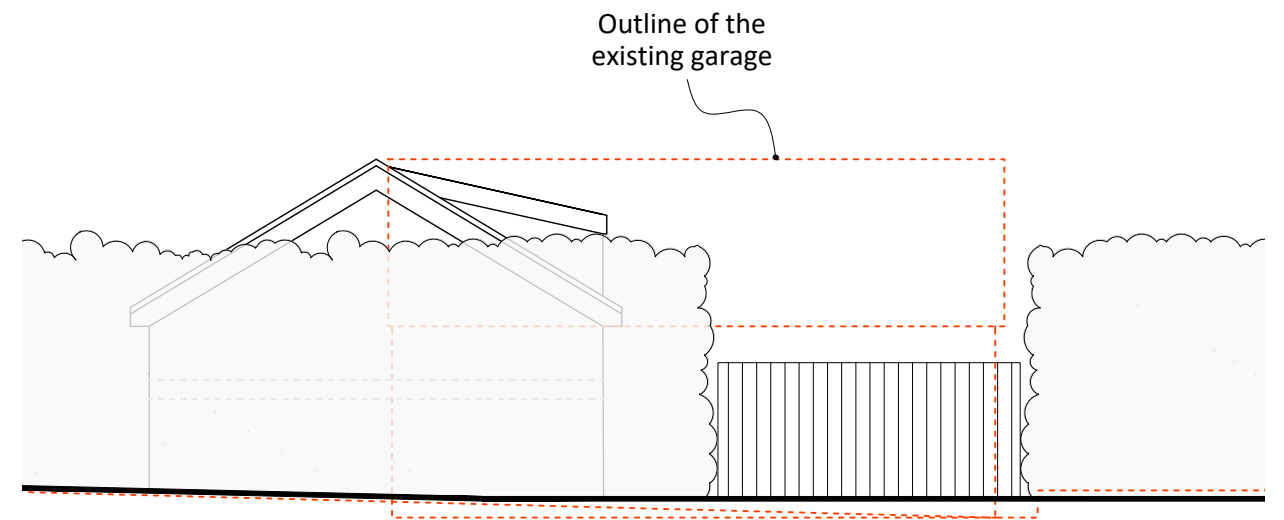

Side Elevation (South East)



**W.H. ARCHITECTS LTD**  
Bookbinder House,  
1 Kingsdown Parade  
Bristol, BS65UD  
0117 973 5690  
www.wharchitects.co.uk

Project  
12 Knightcott Road,  
Abbots Leigh BS8 3SB

Drawing  
Garage Elevations,  
Proposed

Scale  
1:100  
@A3

Date  
Dec '23

Revisions	
Drawn by	EJ   Checked by LM Status
<b>PLANNING</b>	
Ref	<b>1553-23 / 3210</b>