

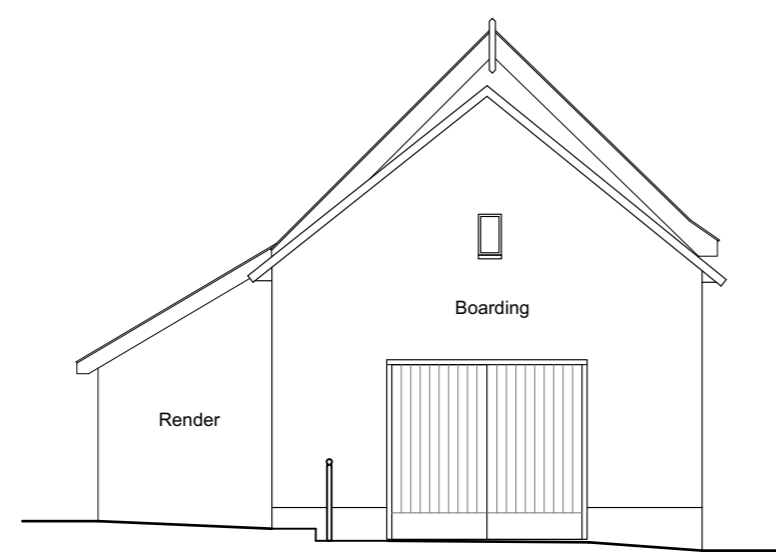



Datum 74m-----  
**Existing Outbuilding (East) Elevation**  
 Scale 1:100 @ A1

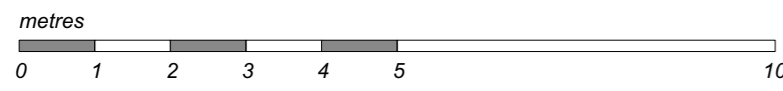


Datum 74m-----  
**Existing Outbuilding (South) Elevation**  
 Scale 1:100 @ A1

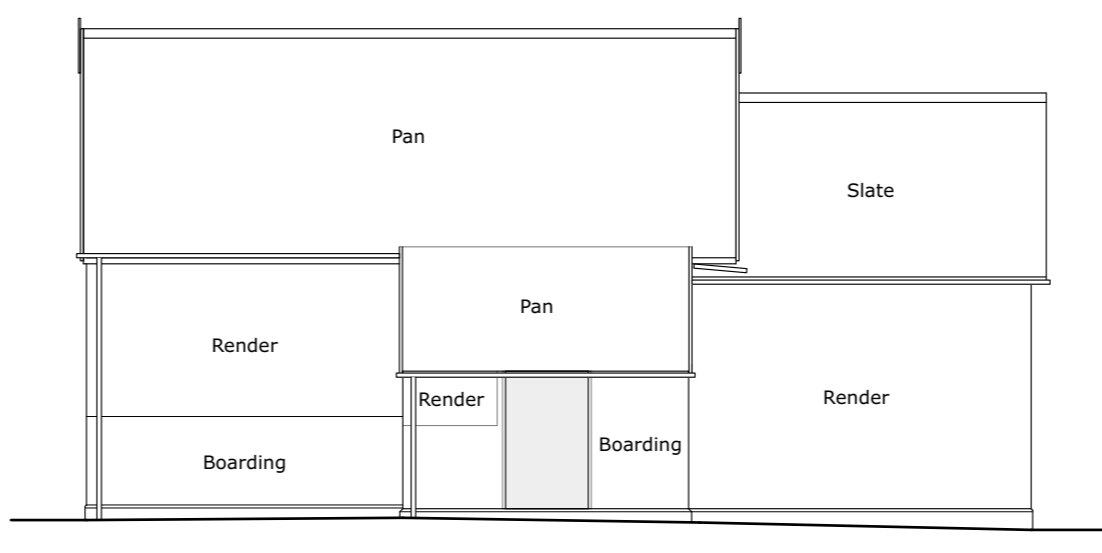


Datum 74m-----  
**Existing Outbuilding (West) Elevation**  
 Scale 1:100 @ A1

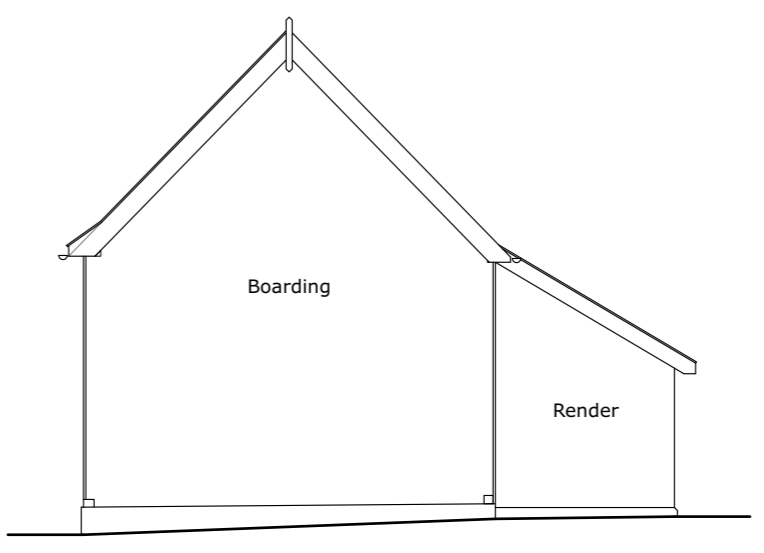


Datum 74m-----  
**Existing Outbuilding (North) Elevation**  
 Scale 1:100 @ A1

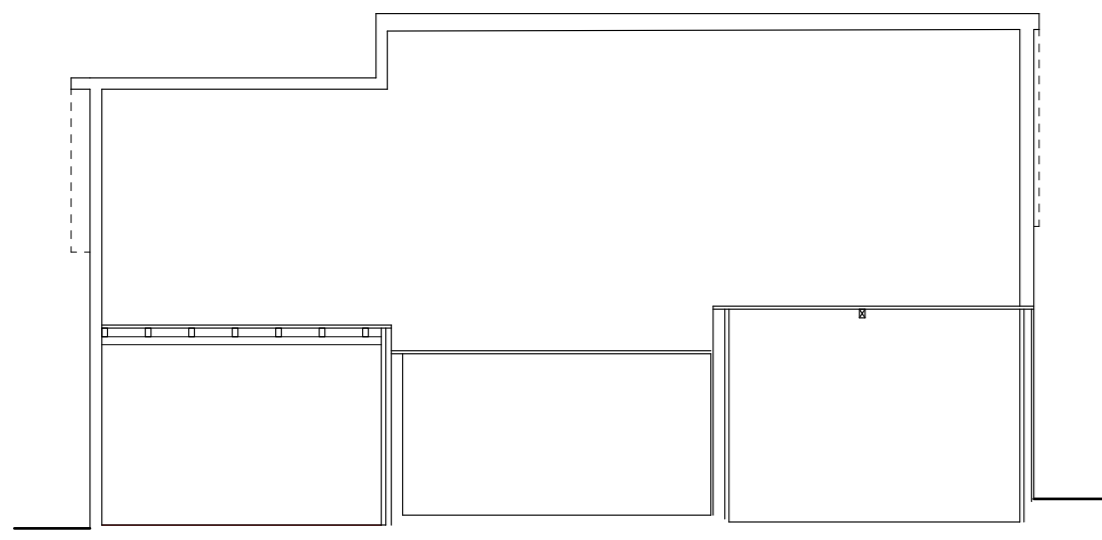


Datum 74m-----  
**Section A - A**  
 Scale 1:100 @ A1

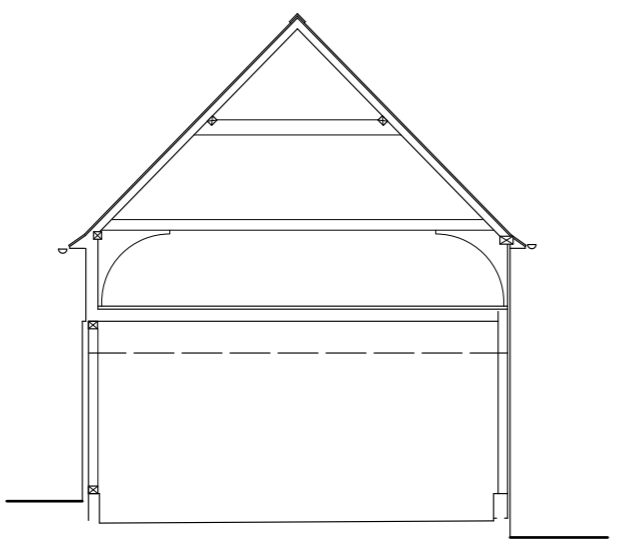

Datum 74m-----  
**Section B - B**  
 Scale 1:100 @ A1

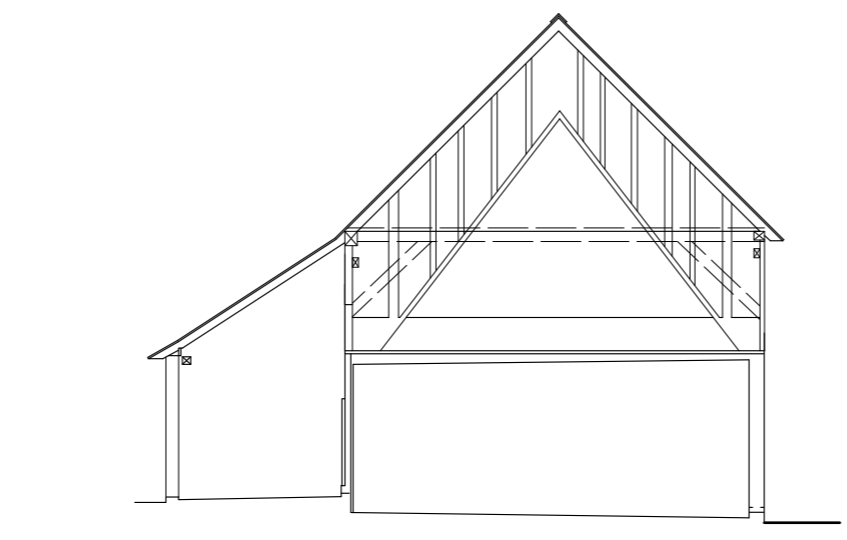


Datum 74m-----  
**Section C - C**  
 Scale 1:100 @ A1

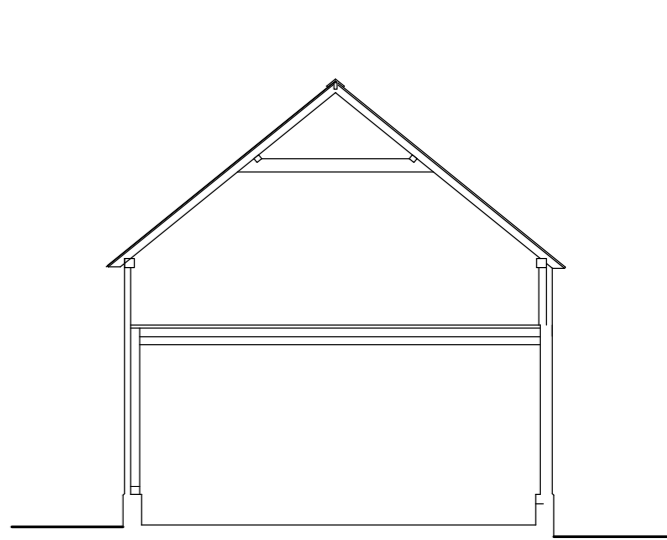


Datum 74m-----  
**Section D - D**  
 Scale 1:100 @ A1



Datum 74m-----  
**Existing Dwelling Front (South) Elevation**  
 Scale 1:100 @ A1

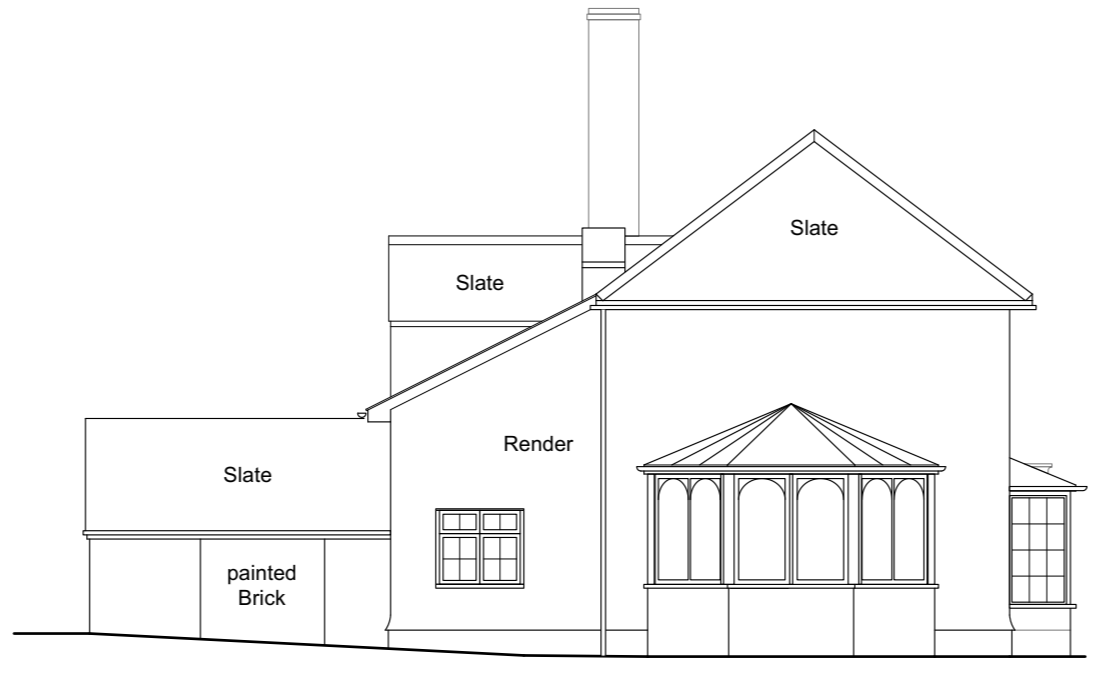


Datum 74m-----  
**Existing Dwelling Side (West) Elevation**  
 Scale 1:100 @ A1

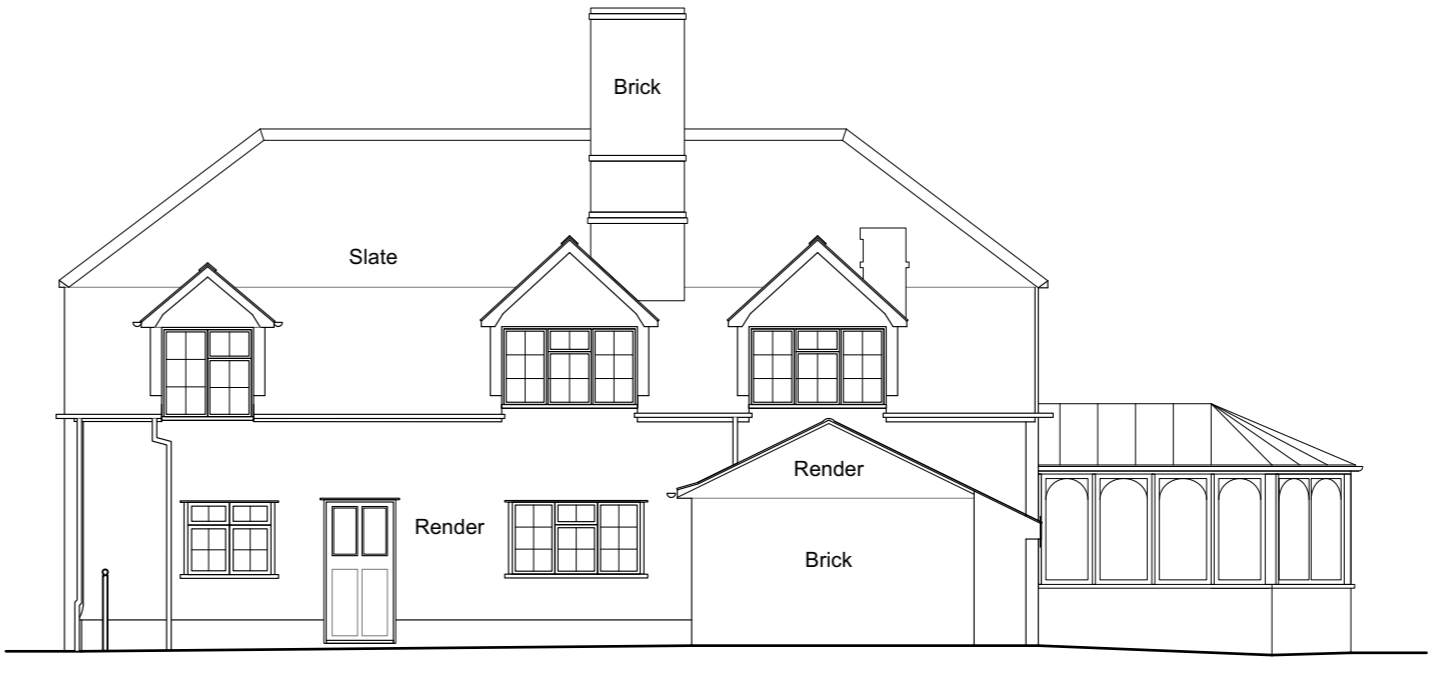


Datum 74m-----  
**Existing Dwelling Rear (North) Elevation**  
 Scale 1:100 @ A1




Datum 74m-----  
**Existing Dwelling Side (East) Elevation**  
 Scale 1:100 @ A1

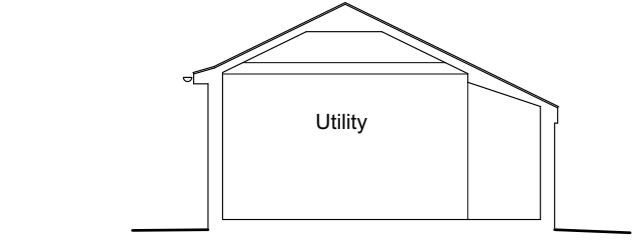

Datum 74m-----  
**Section E - E**  
 Scale 1:100 @ A1

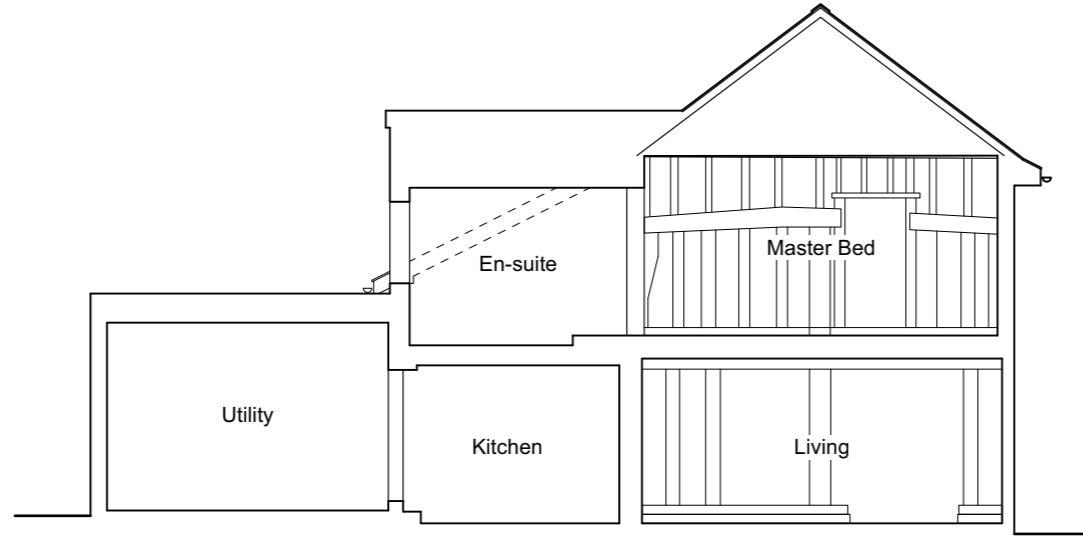

Datum 74m-----  
**Section F - F**  
 Scale 1:100 @ A1

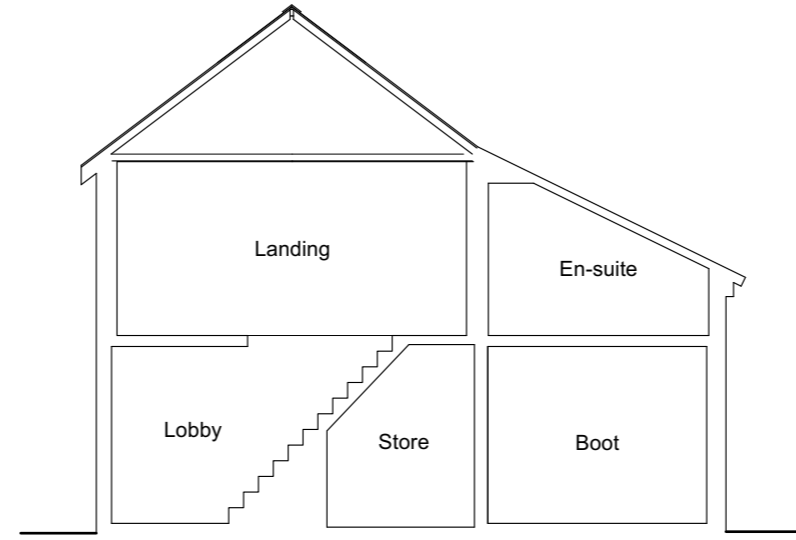

Datum 74m-----  
**Section G - G**  
 Scale 1:100 @ A1

Contractor is responsible for all setting out and must check dimensions on site before work is put in hand. Written dimensions only to be taken, this drawing must not be scaled. JAP Architects to be immediately notified of suspected omissions or discrepancies. ©

Revisions		Revisions	

Revisions		Revisions	

**J.A.P. Architects**  
 Market Hill, Clare, Suffolk CO10 8NN  
 T: 01787 279490  
 E: enquiries@japarchitects.co.uk  
 W: www.japarchitects.co.uk

J.A.P. Architects  
  
 RIBA

Project	Extension & Alterations at Hill House, Denston		
Title	Existing Sections & Elevations		
Scale	1 : 100 @ A1	Date	April 2022
Drawing No.	<b>22002 - 03</b>		Revisions