



A Site section through pool and ancillary building
Scale 1:100

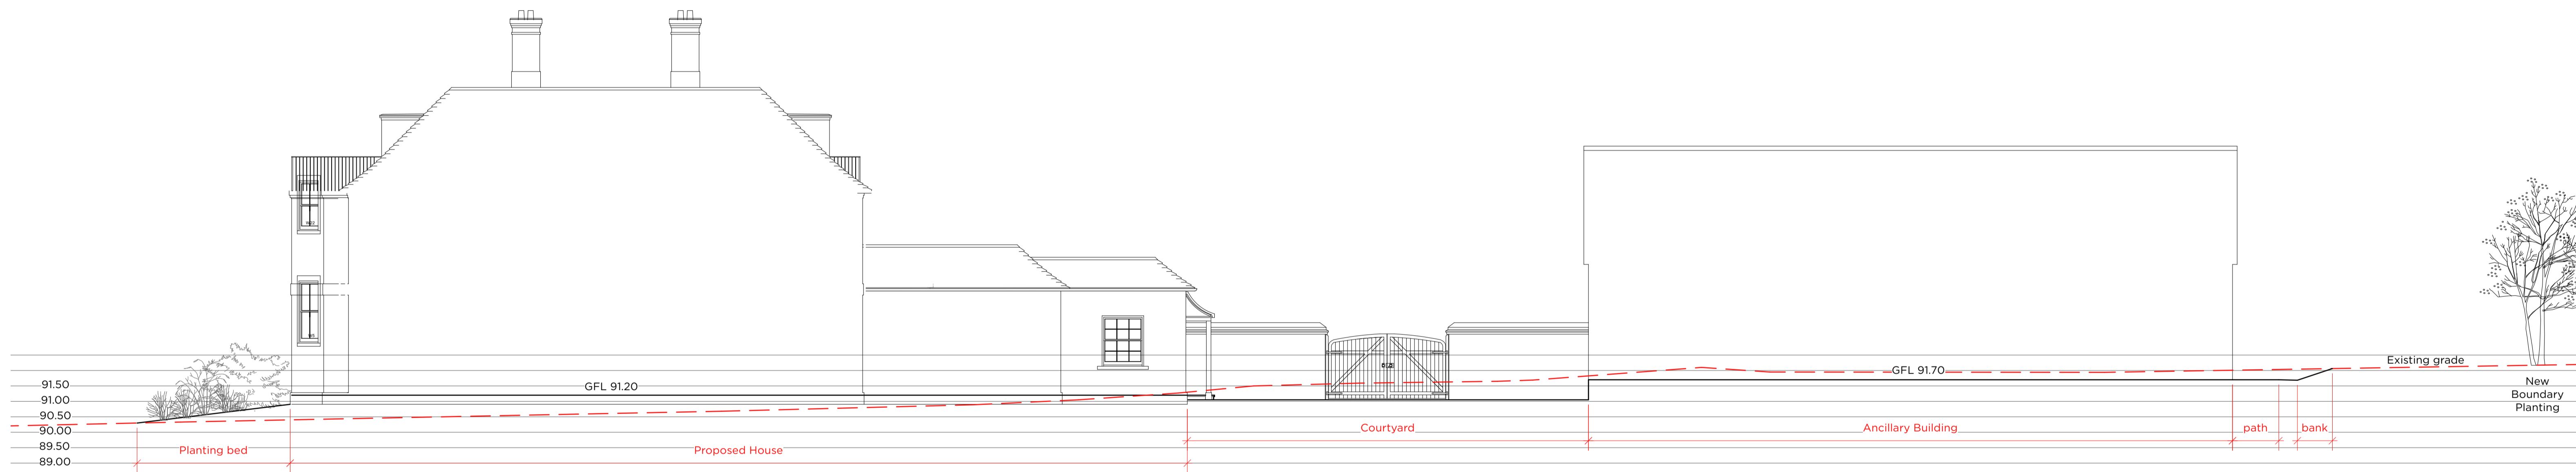

B Site section through house and ancillary building
Scale 1:100

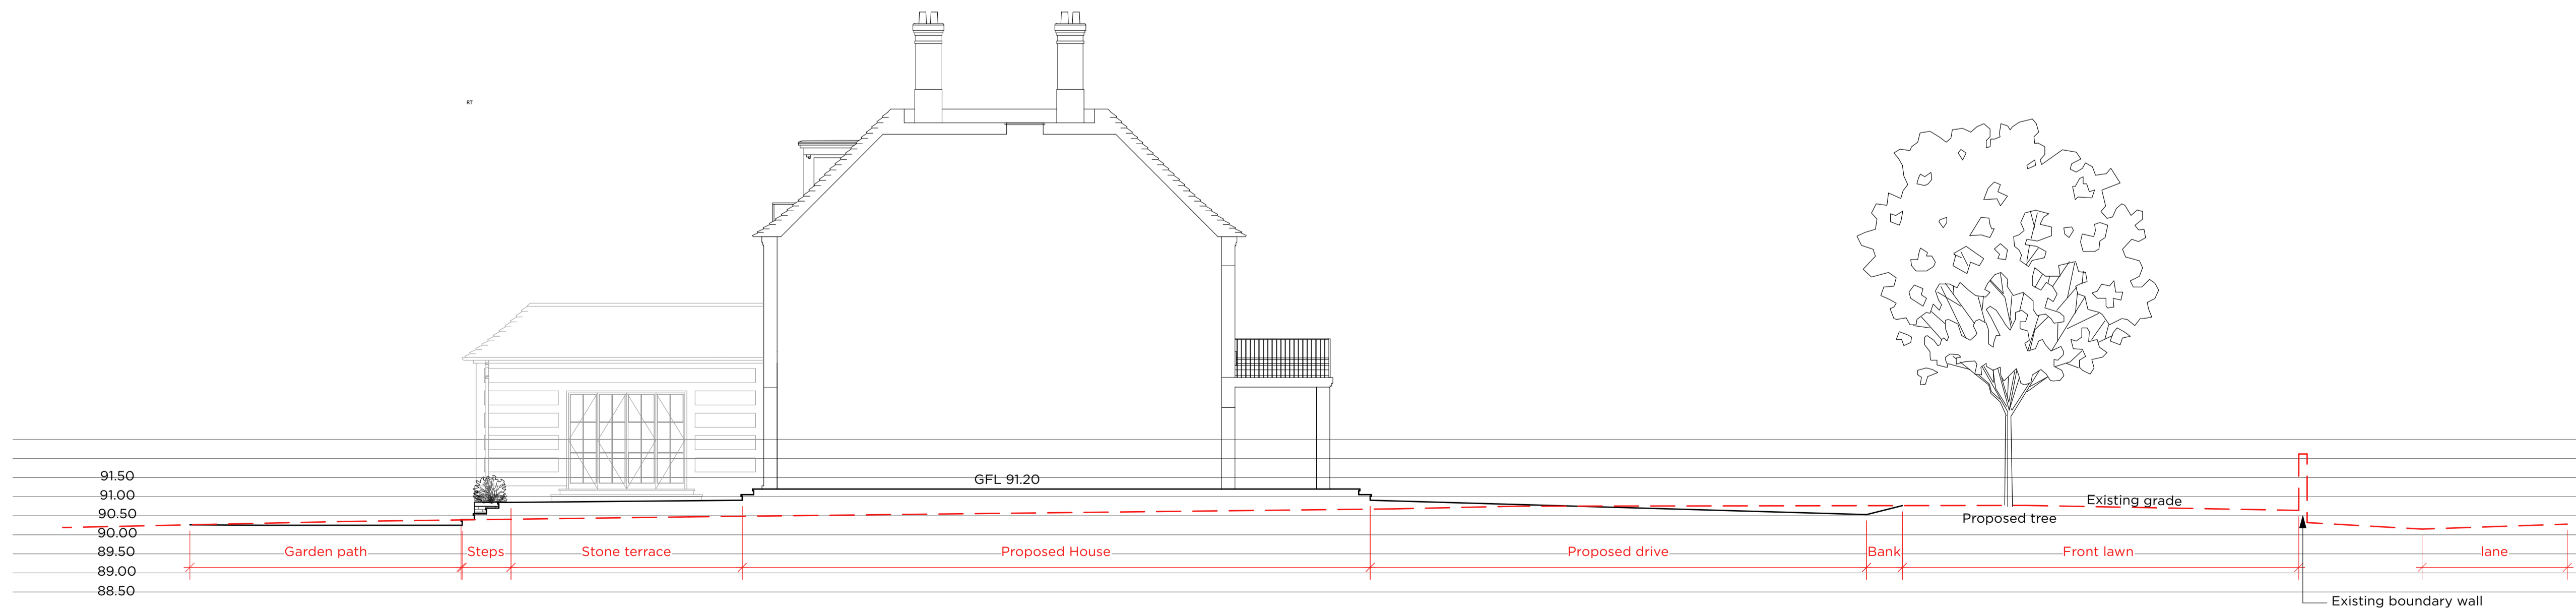

C Site section through house and front drive
Scale 1:100

Scale 0 1.0 2.0 3.0 4.0 5.0m

REVISION					
JOB					
TITLE					
ISSUE					

HILL HOUSE
Old Alresford

Site
Sections

PLANNING

SCALE	1:100 @ A1	DATE	6.2.24	DRAWING NO.	1507.03
DRWN		CP/QC			

**colvin&
moggridge**

The Old House, 2 Wellesley Court Road
Croydon, Surrey CR0 1LE
t +44 (0)20 8688 9083
e croydon@colmog.co.uk www.colmog.co.uk