



2 WIDTH SECTION  
Scale: 1:1


# 1 No 2335x960

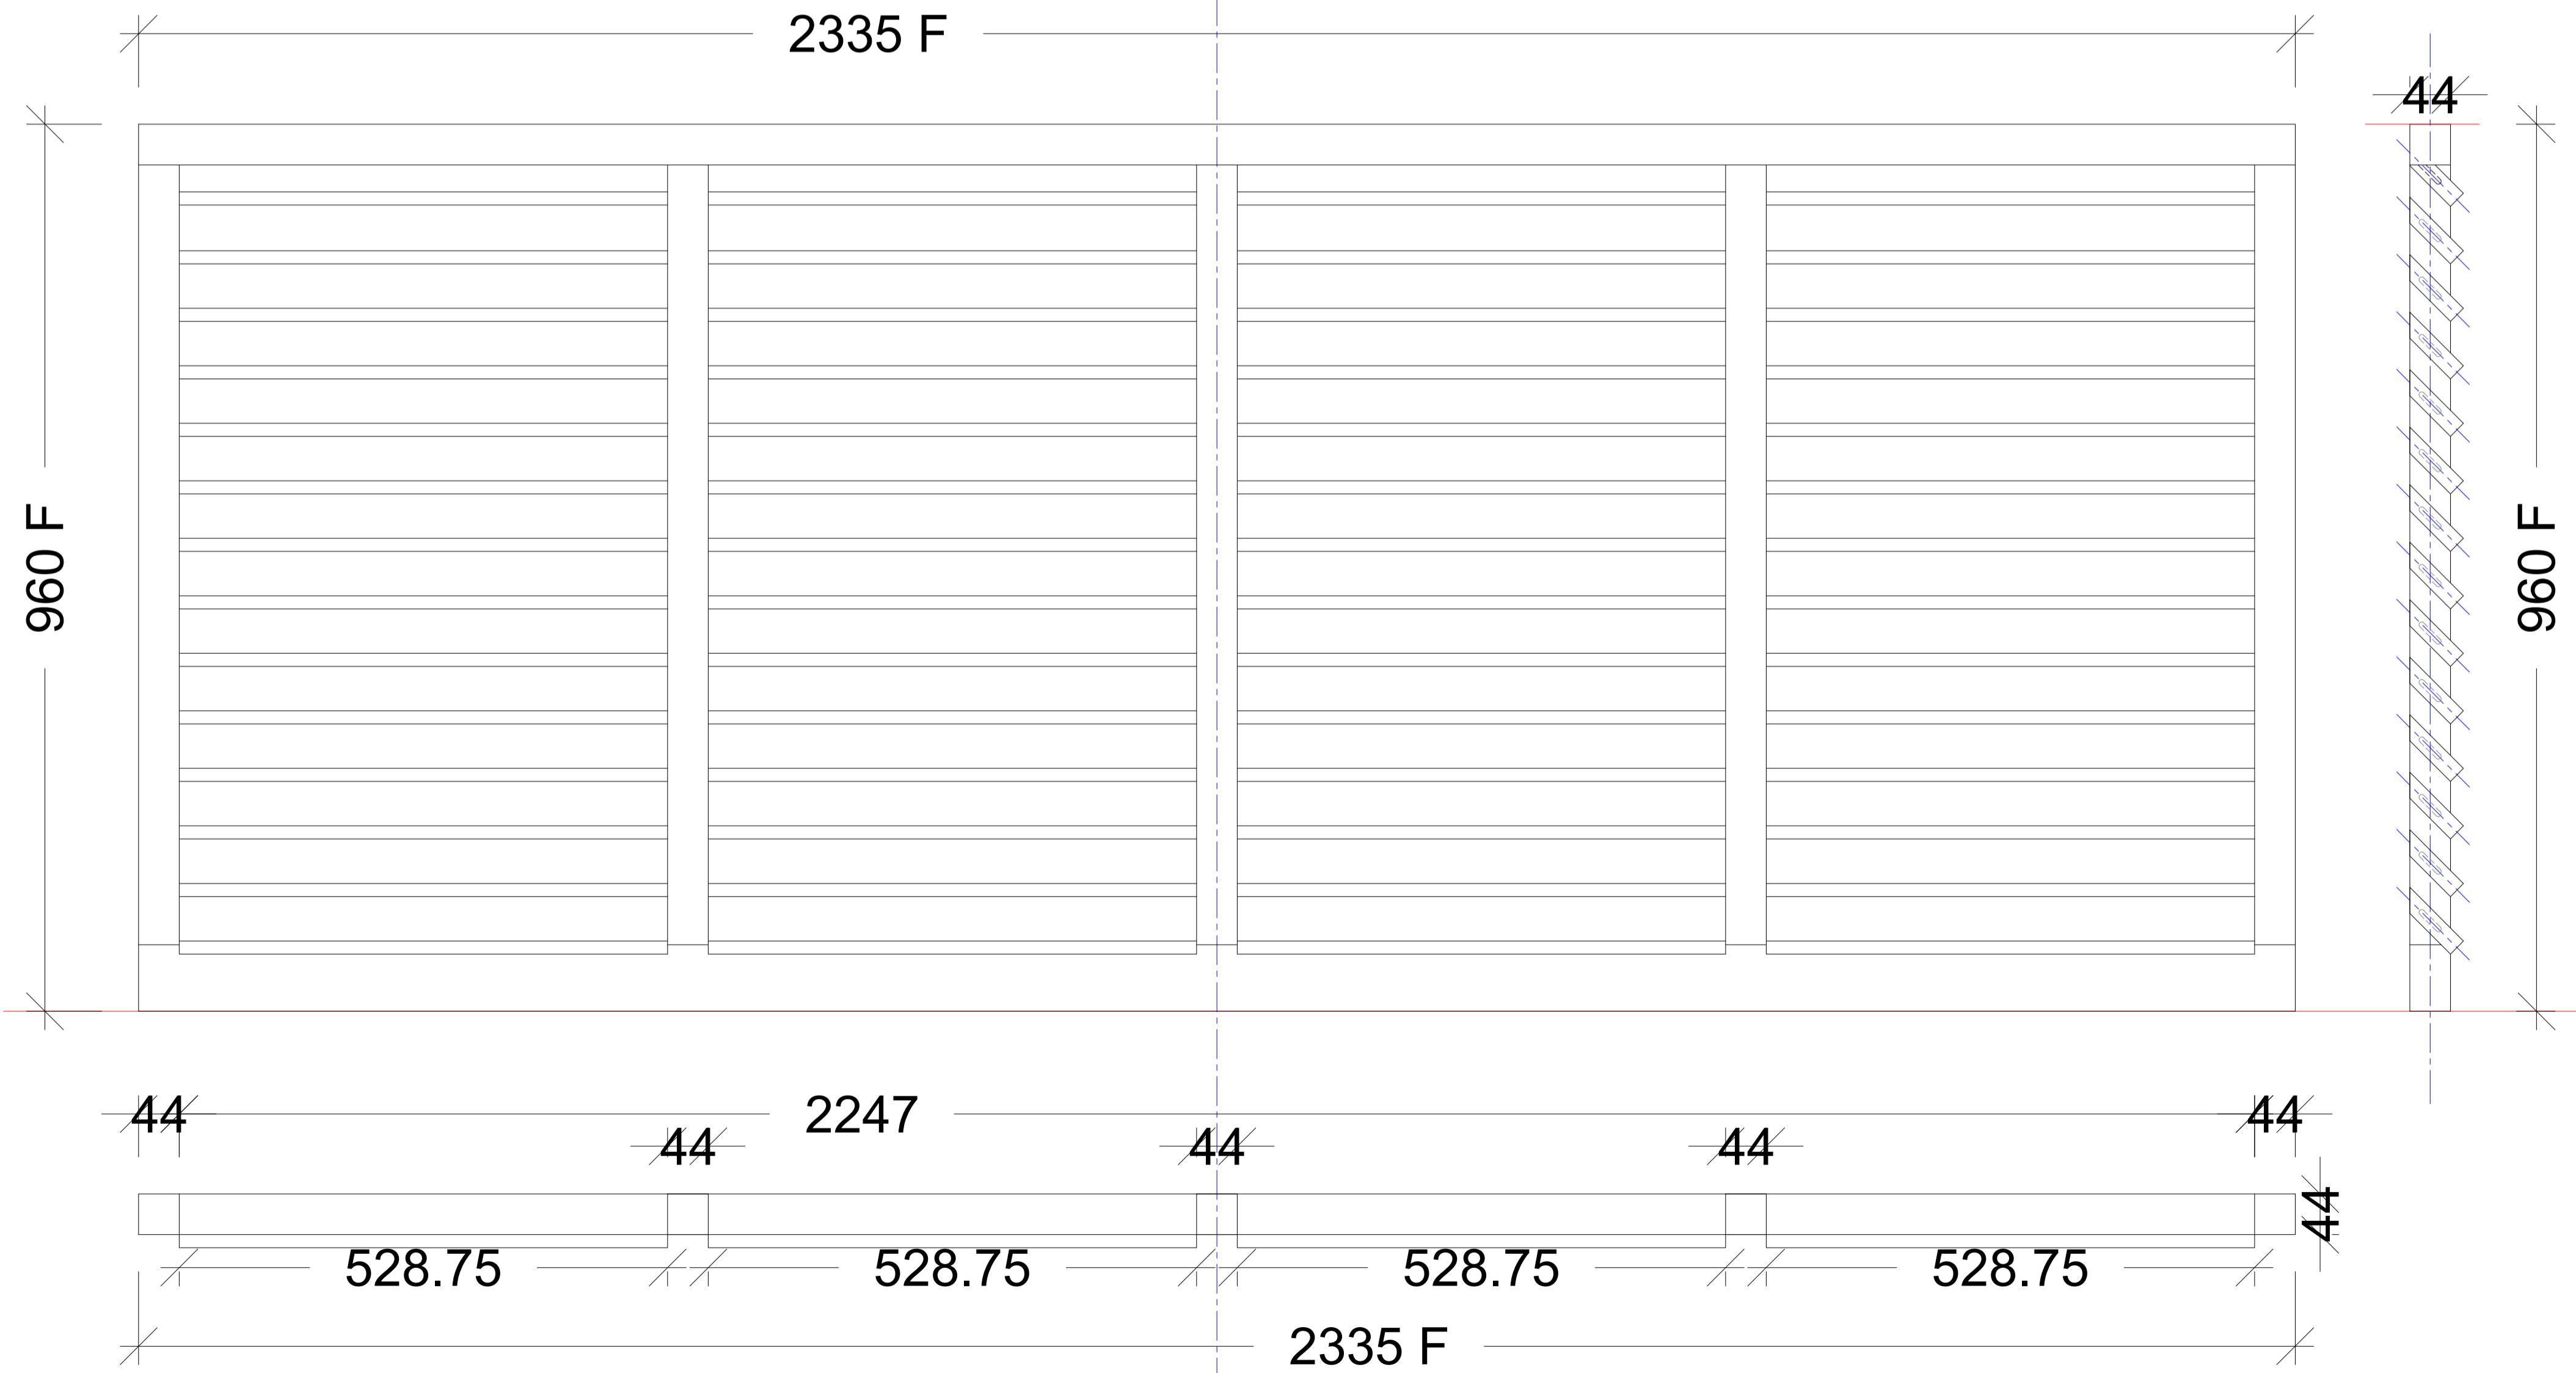

1 ELEVATION  
Scale: 1:5

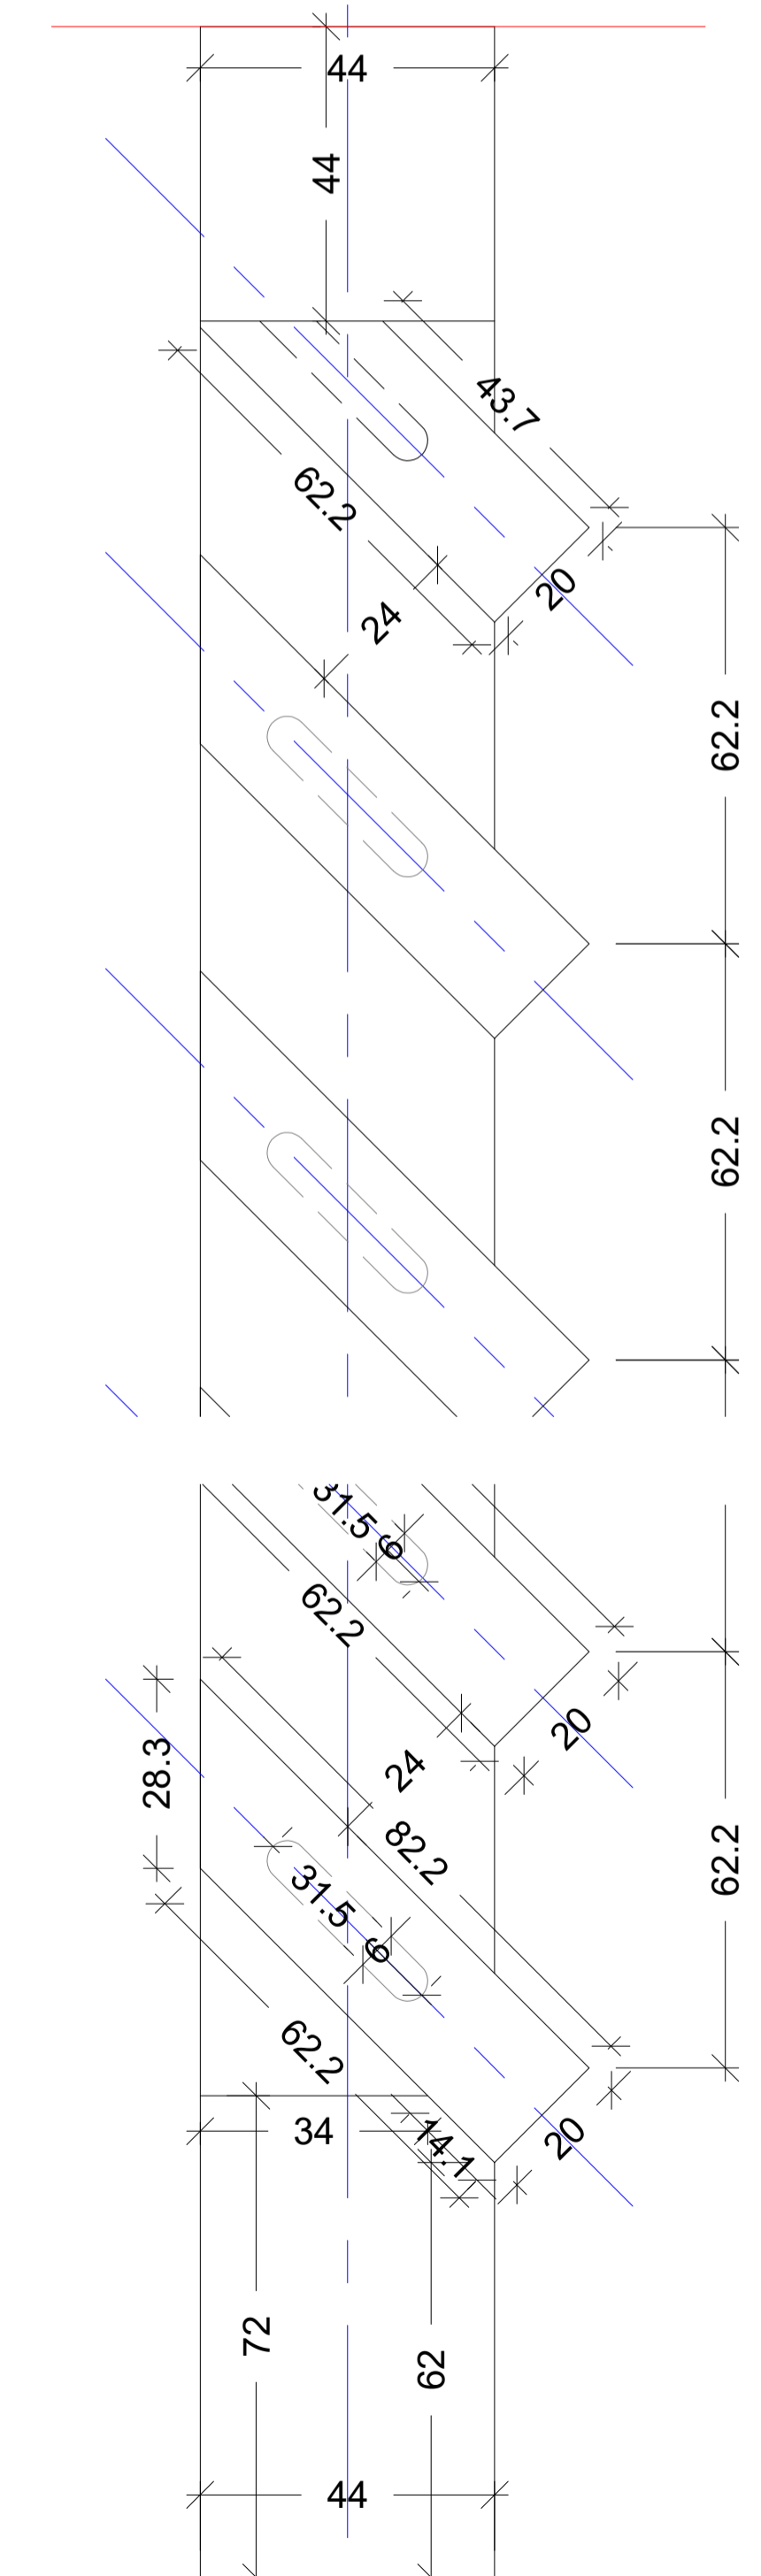

3 HEIGHT SECTION  
Scale: 1:1

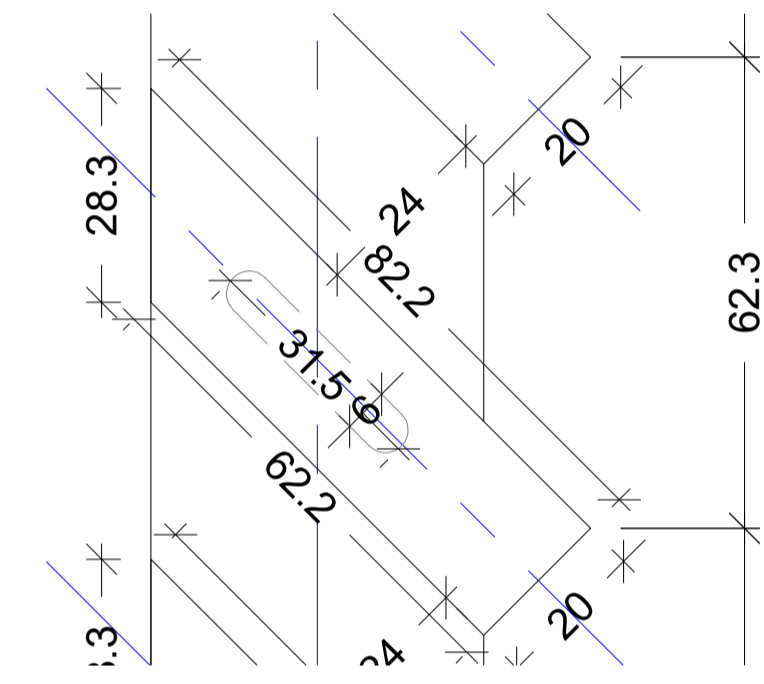

4 LOUVRE  
Scale: 1:1

Surveyed

### Approval Procedure

- Status A Drawing approved (proceed with manufacture)
- Status B Minor comments to capture (revise & proceed with manufacture)
- Status C Major comments \ Re-draw (DO NOT proceed with manufacture)

Date: \_\_\_\_\_ Initials: \_\_\_\_\_  
Signature: \_\_\_\_\_

Rev	Description	Date

**SB JOINERY**  
BEAUTIFULLY BRITISH  
Danebury Works, Middle Wallop, Stockbridge  
Hampshire, SO20 8HQ  
T: 01254 783143  
sales@sbjdanebury.com | www.sbjdanebury.com

### FOR APPROVAL

Client: INTERIOR LAB	
Drawing Title: FRAME WITH LOUVRES	
Site Address: SWAN HOUSE	
Drawn: pg	GU28 0AN
Check: rb	Date: 20/02/2024
Scale: Listed @ A1	Scale: Listed @ A1
SBJ Ref: C1003_003_FRAME-LOUVRES Rev: 1	