



2 WIDTH SECTION  
Scale: 1:1


# 1 No 760x830

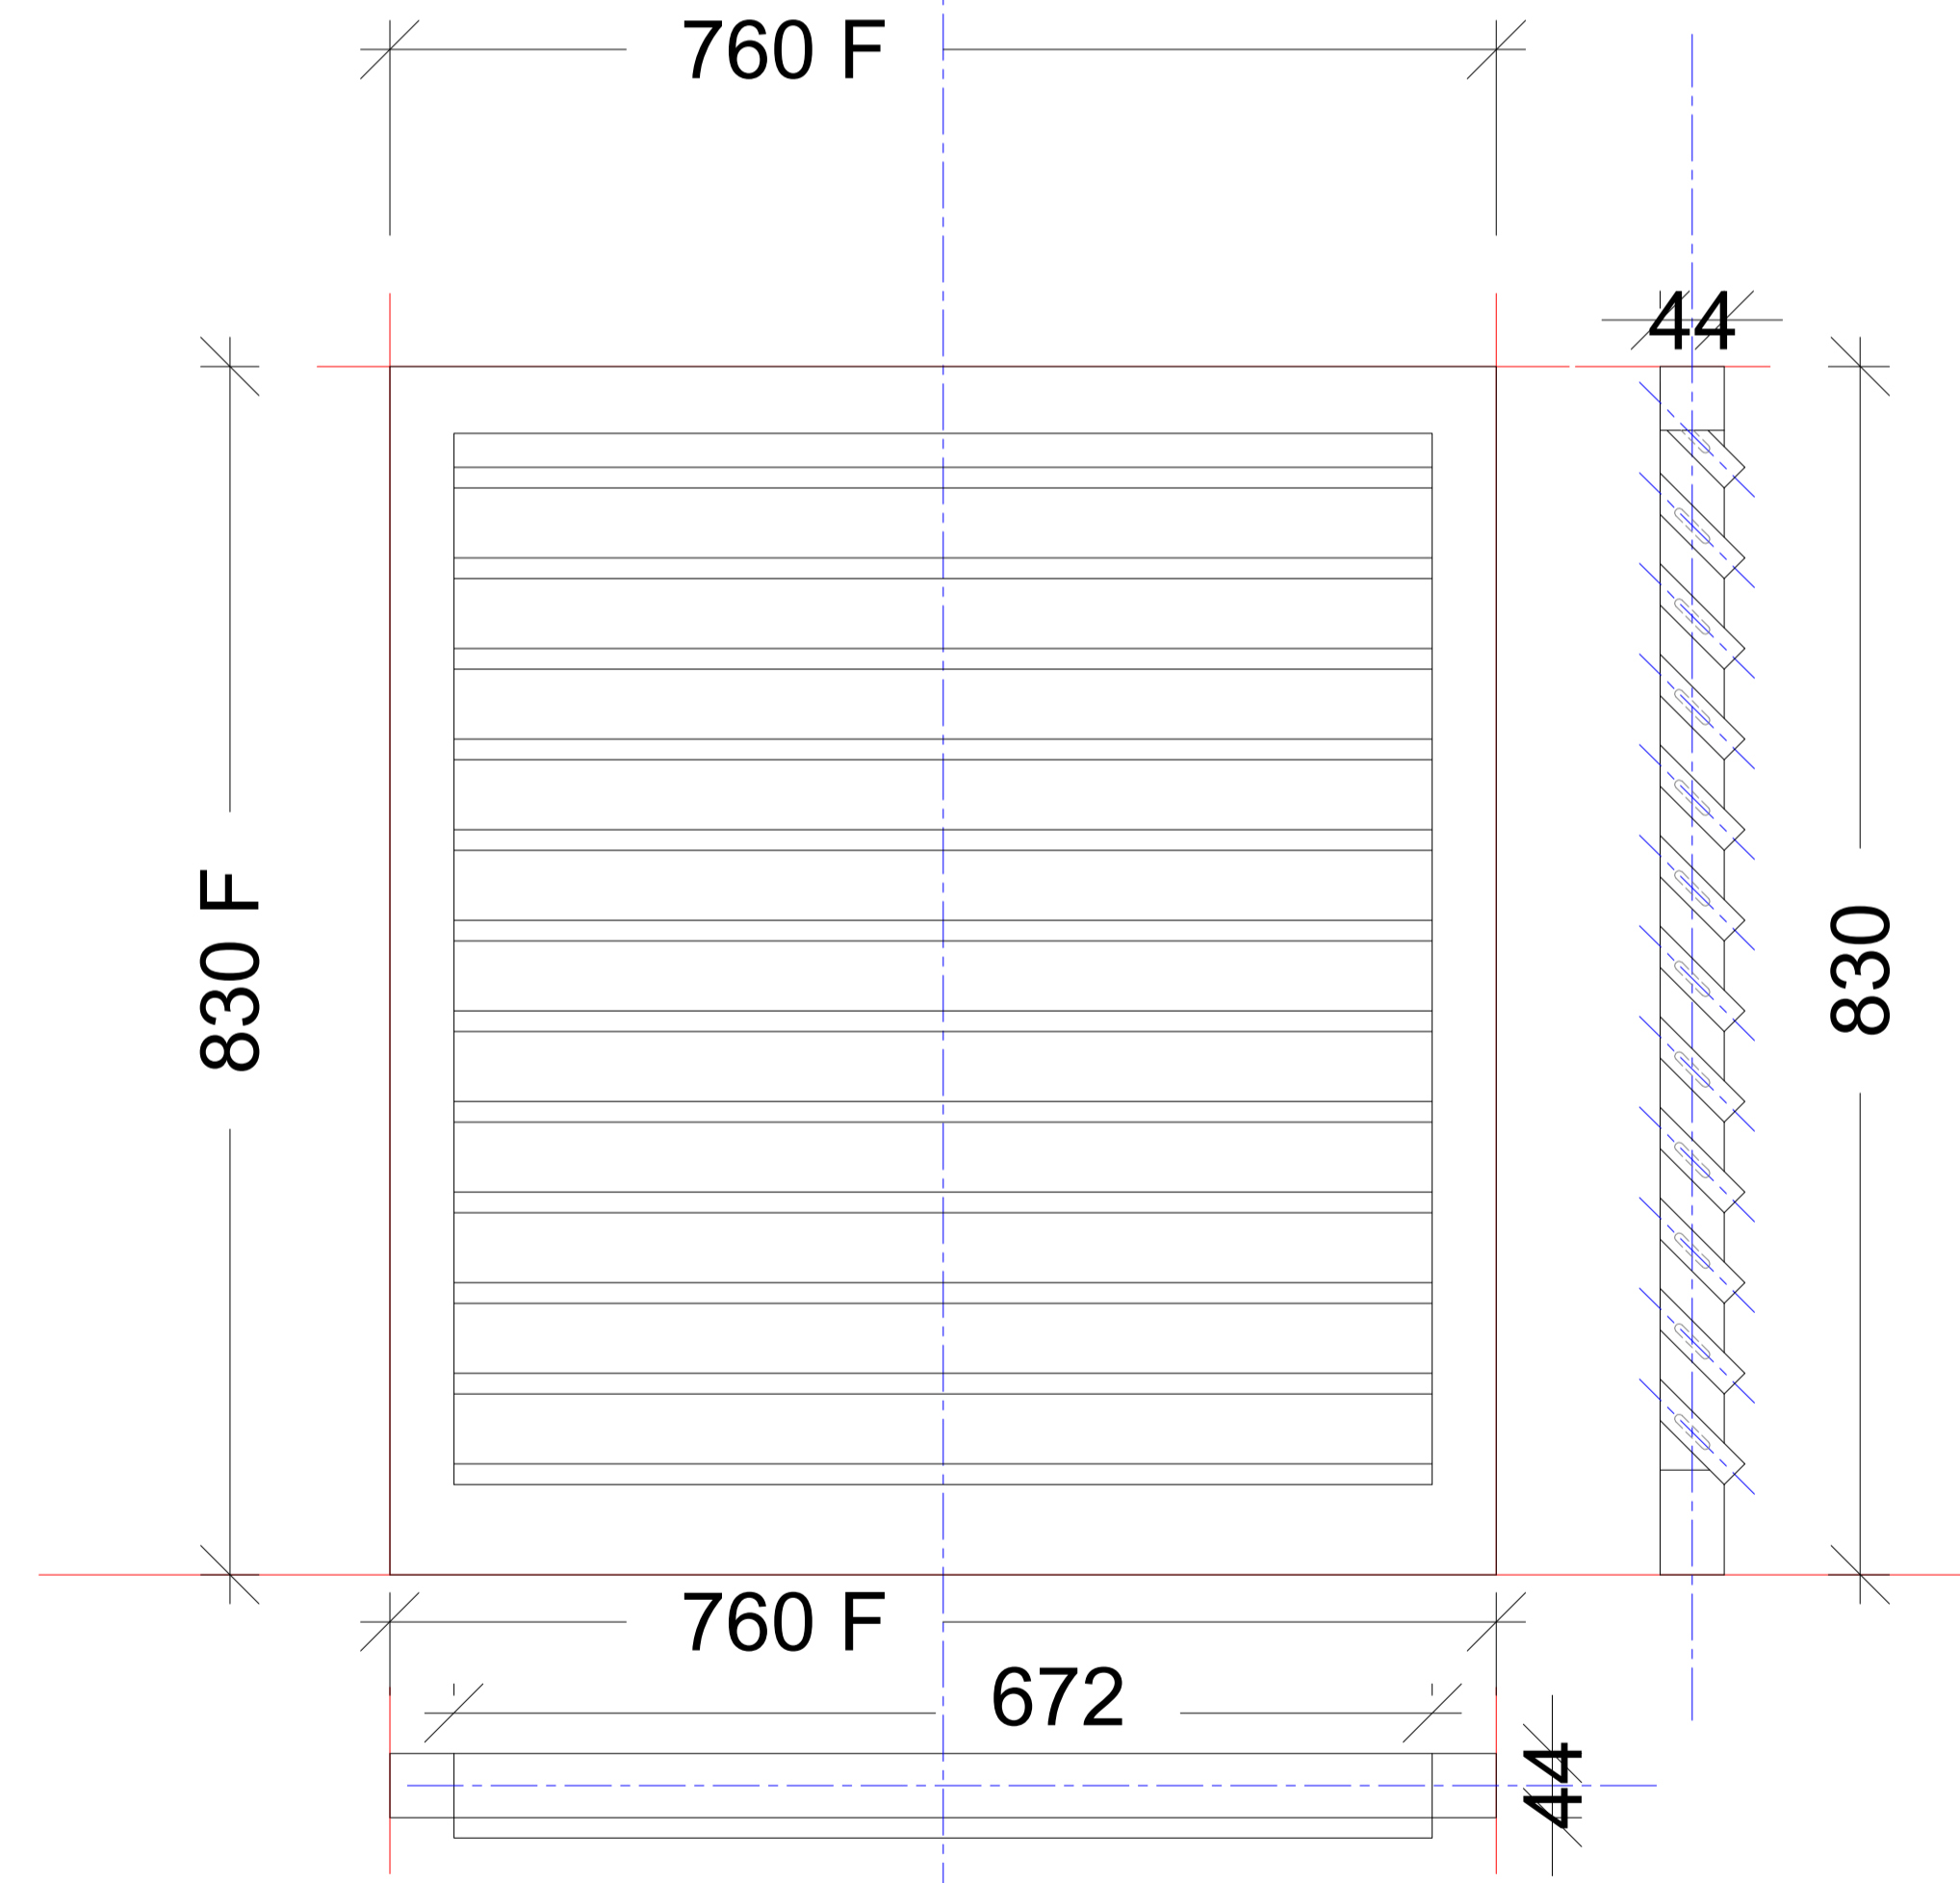

1 ELEVATION  
Scale: 1:5

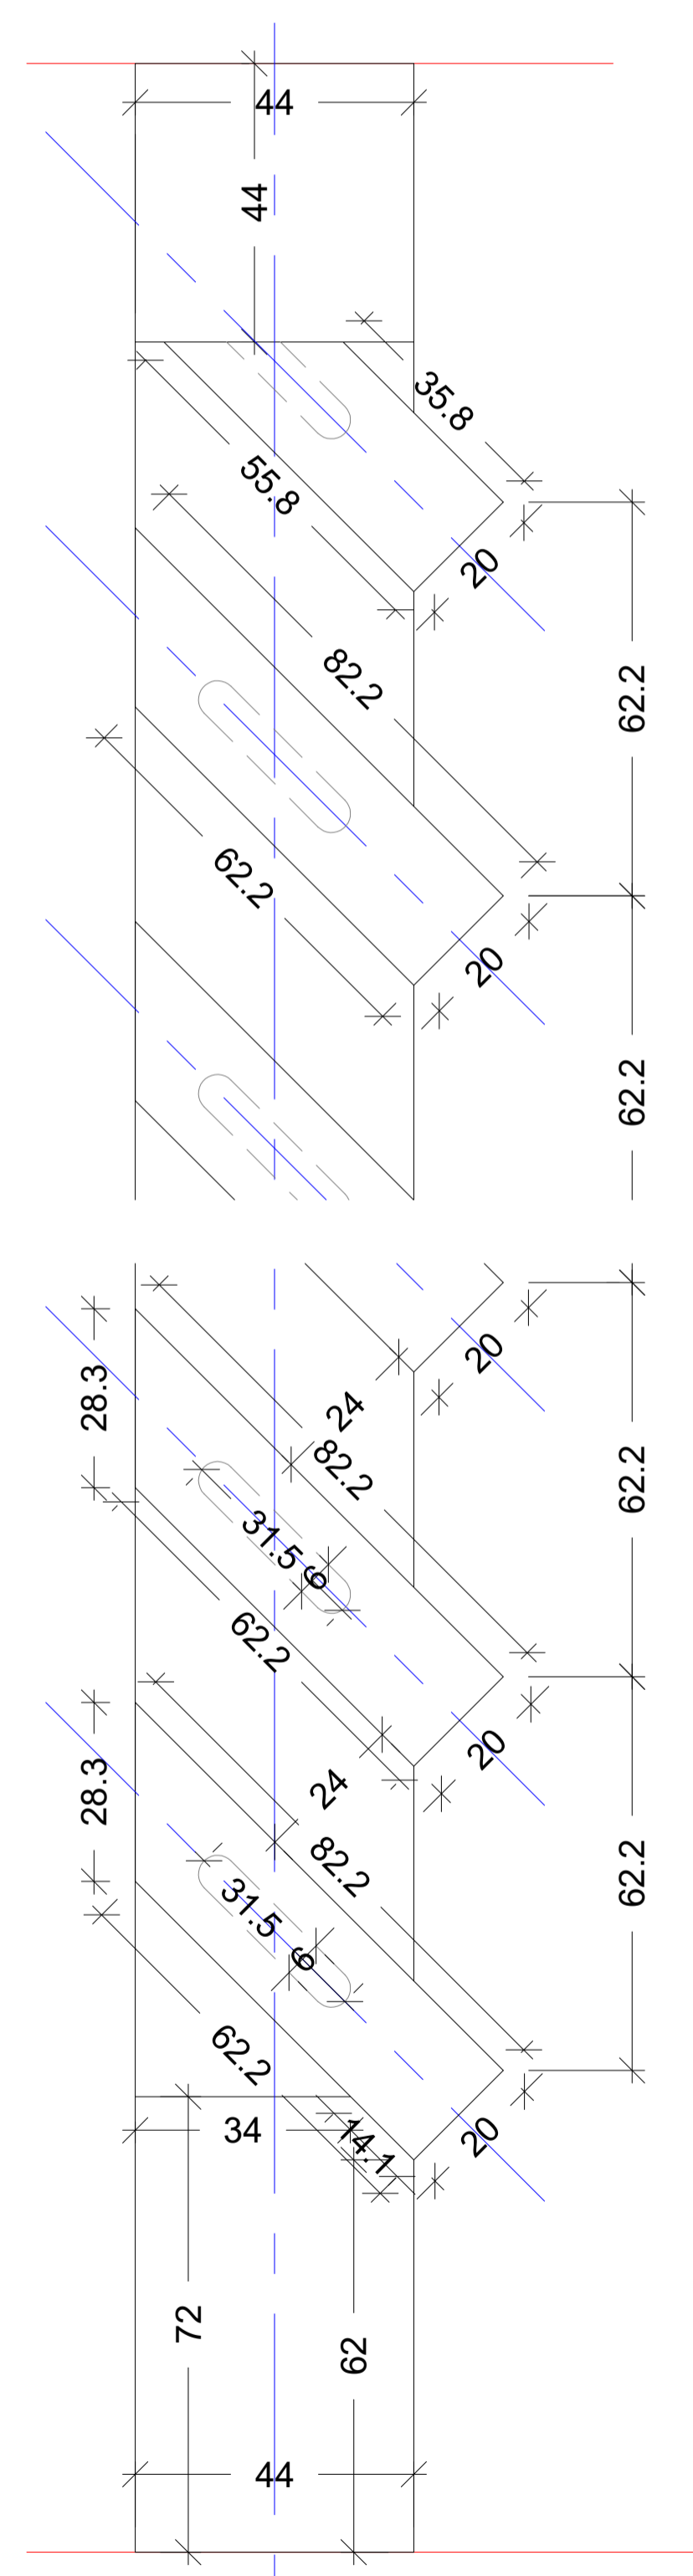

3 HEIGHT SECTION  
Scale: 1:1

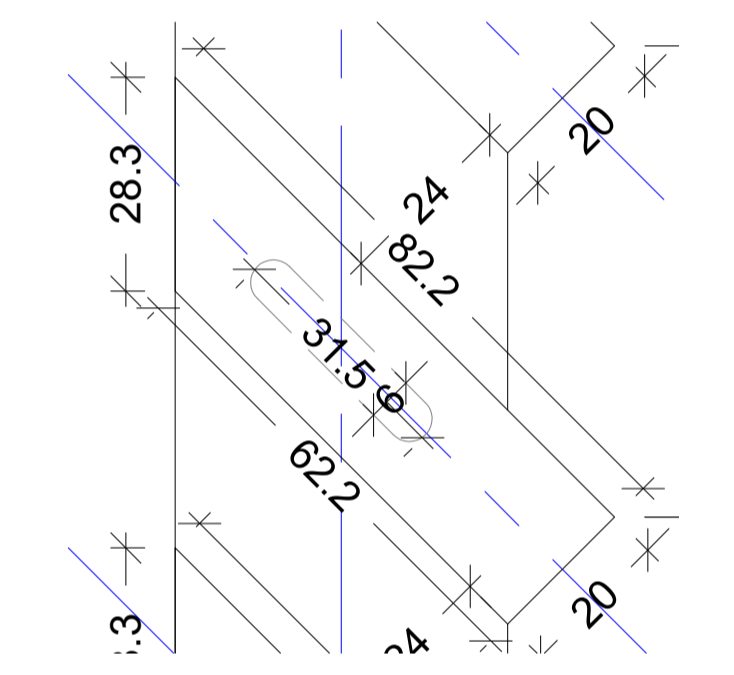

4 LOUVRE  
Scale: 1:1

**Surveyed**

**Approval Procedure**

- Status A Drawing approved (proceed with manufacture)
- Status B Minor comments to capture (revise & proceed with manufacture)
- Status C Major comments \ Re-draw (DO NOT proceed with manufacture)

Date: \_\_\_\_\_ Initials: \_\_\_\_\_  
Signature: \_\_\_\_\_

Rev	Description	Date
2	TITLE SIZE	20-02-24

**SB JOINERY**  
BEAUTIFULLY BRITISH  
Danebury Works, Middle Wallop, Stockbridge  
Hampshire, SO20 8HQ  
T: 01254 783143  
sales@sbjdanebury.com | www.sbjdanebury.com

**FOR APPROVAL**

Client: INTERIOR LAB  
Drawing Title: 1 No LOUVRE  
Site Address: SWAN HOUSE  
Drawn: pg GU28 0AN  
Check: rb Date: 25/01/2024 Scale: Listed @ A1  
SBJ Ref: C1003\_001\_1 No LOUVRE Rev: 2