



EXISTING GROUND FLOOR
REF. NO.: BD635 EP0

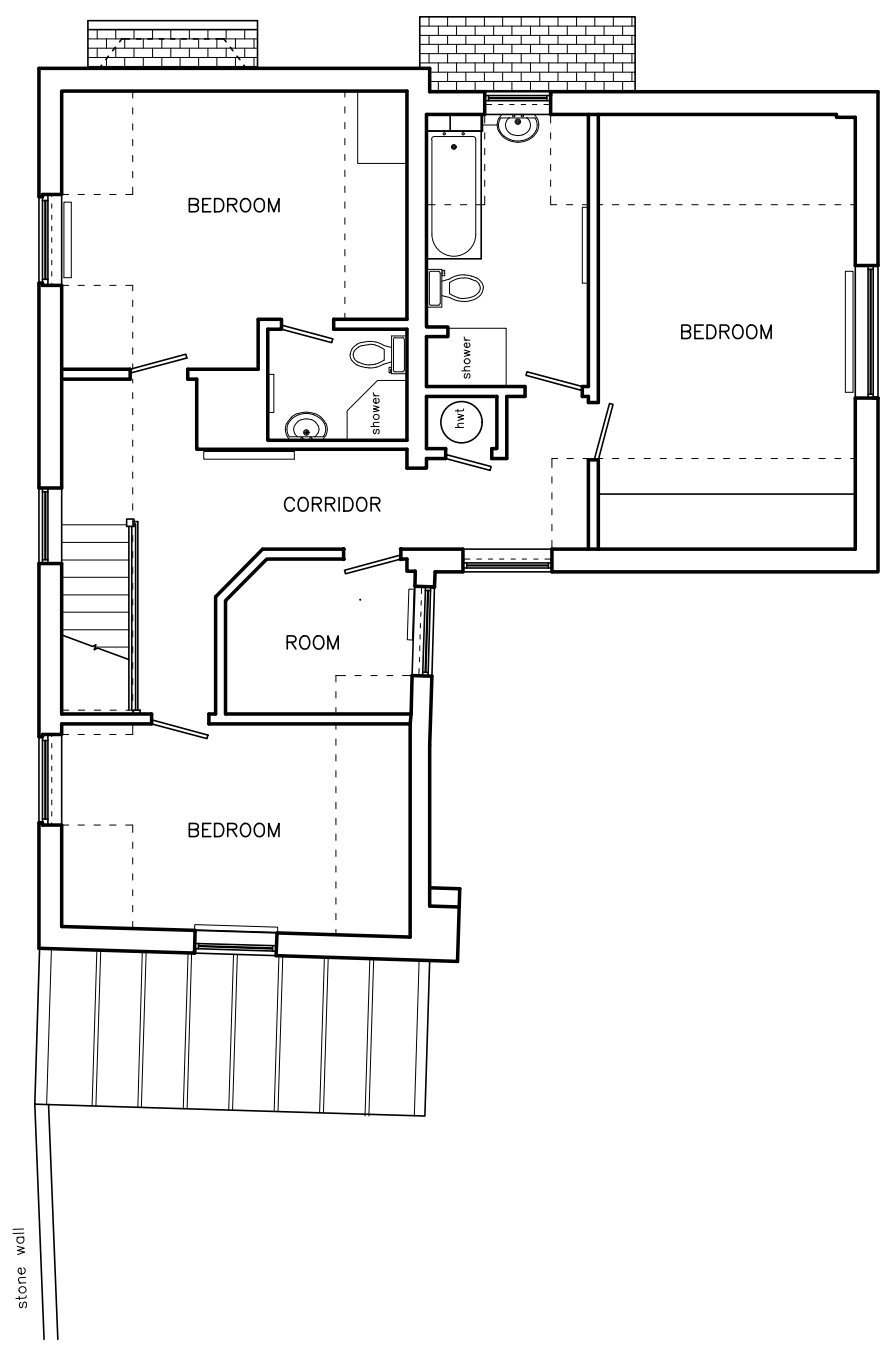

EXISTING FIRST FLOOR
REF. NO.: BD635 EP1

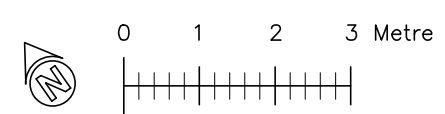

Living Space
www.livingspacedesign.com
Cedar Field, Five Acres, Funtington,
Chichester, West Sussex, PO18 9LX
tel: 01243 572604 fax: 01243 575139

Copyright of this drawing is reserved by Living Space. This drawing is not to be scaled for construction - except for planning purposes only. All dimensions are to be checked on site prior to construction or manufacture. If there are any discrepancies the designer is to be informed immediately.

PROJECT:
16 LOWER ROAD,
LAVANT, CHICHESTER,
WEST SUSSEX
PO18 OAG

CLIENT:
CHRIS MACLEAN

TITLE:
EXISTING PLANS FOR THE
DWELLING

JOB NO.:
BD635

DWG. NO.:
EP0,1

SCALE:
1:100 @ A3

DATE:
13 03 2024

REV.:
D

DRAWN BY:
J.L.