



Oak French Doors + 2 Side Lights. Side Lights optional top/Bottom rails

2400 o/A

Top/Head sits above the Oak Beam by 30mm. With top side light rail

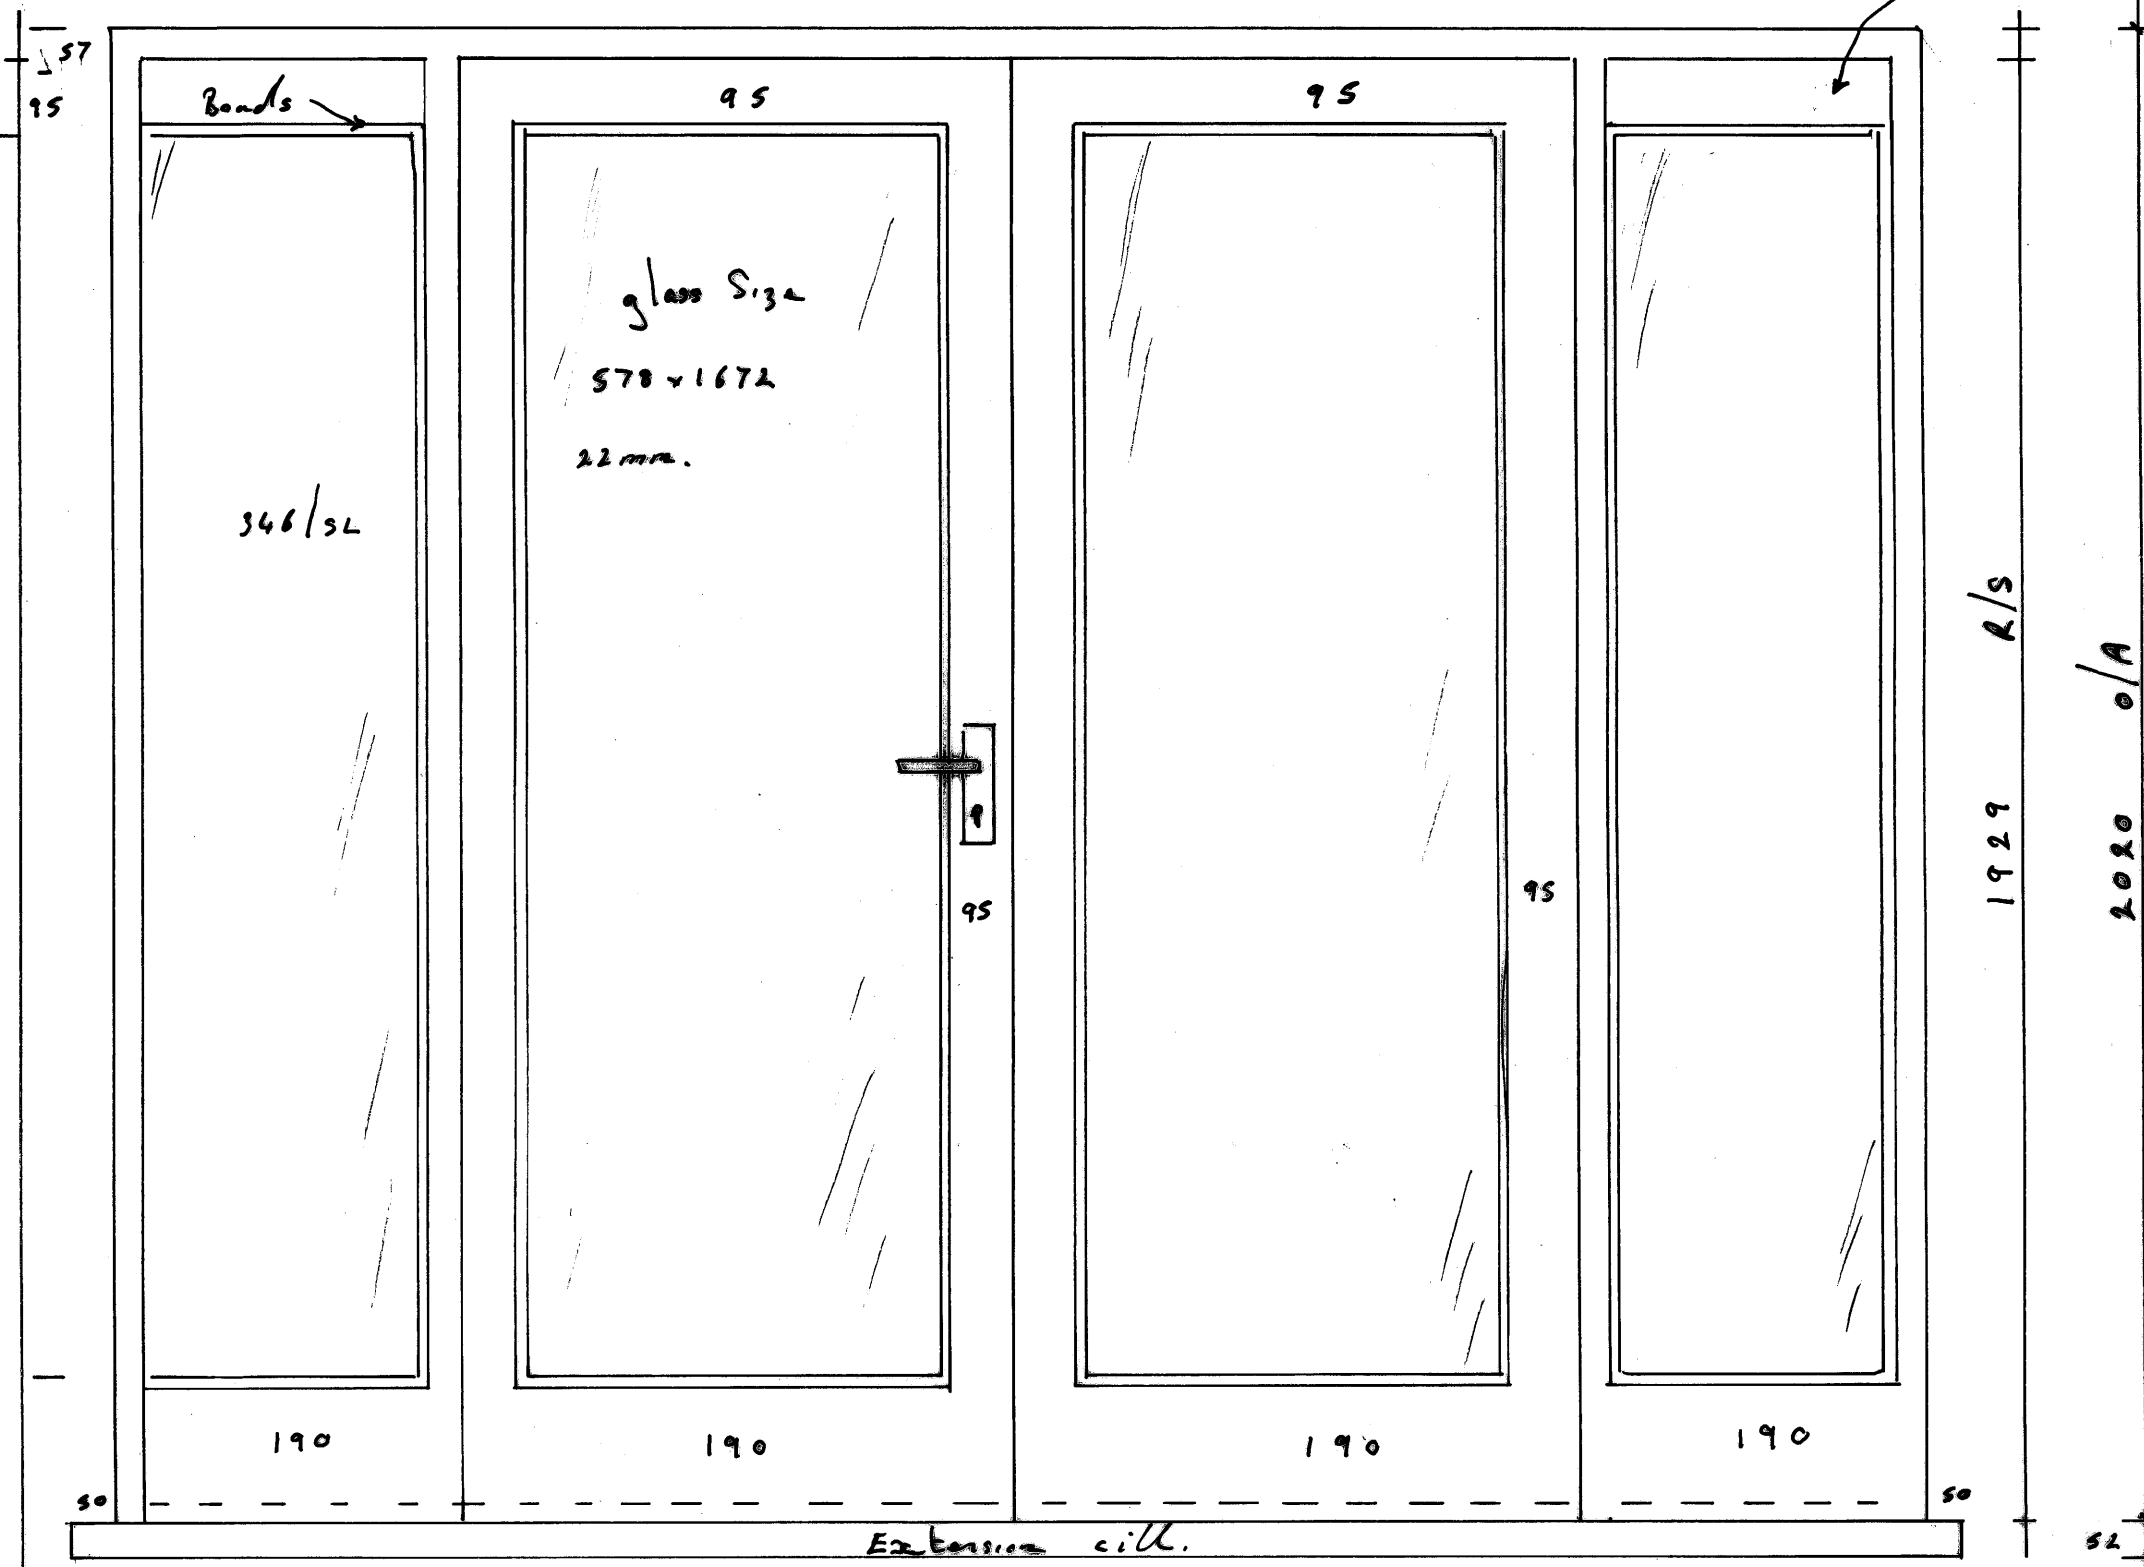

Sight Line 550

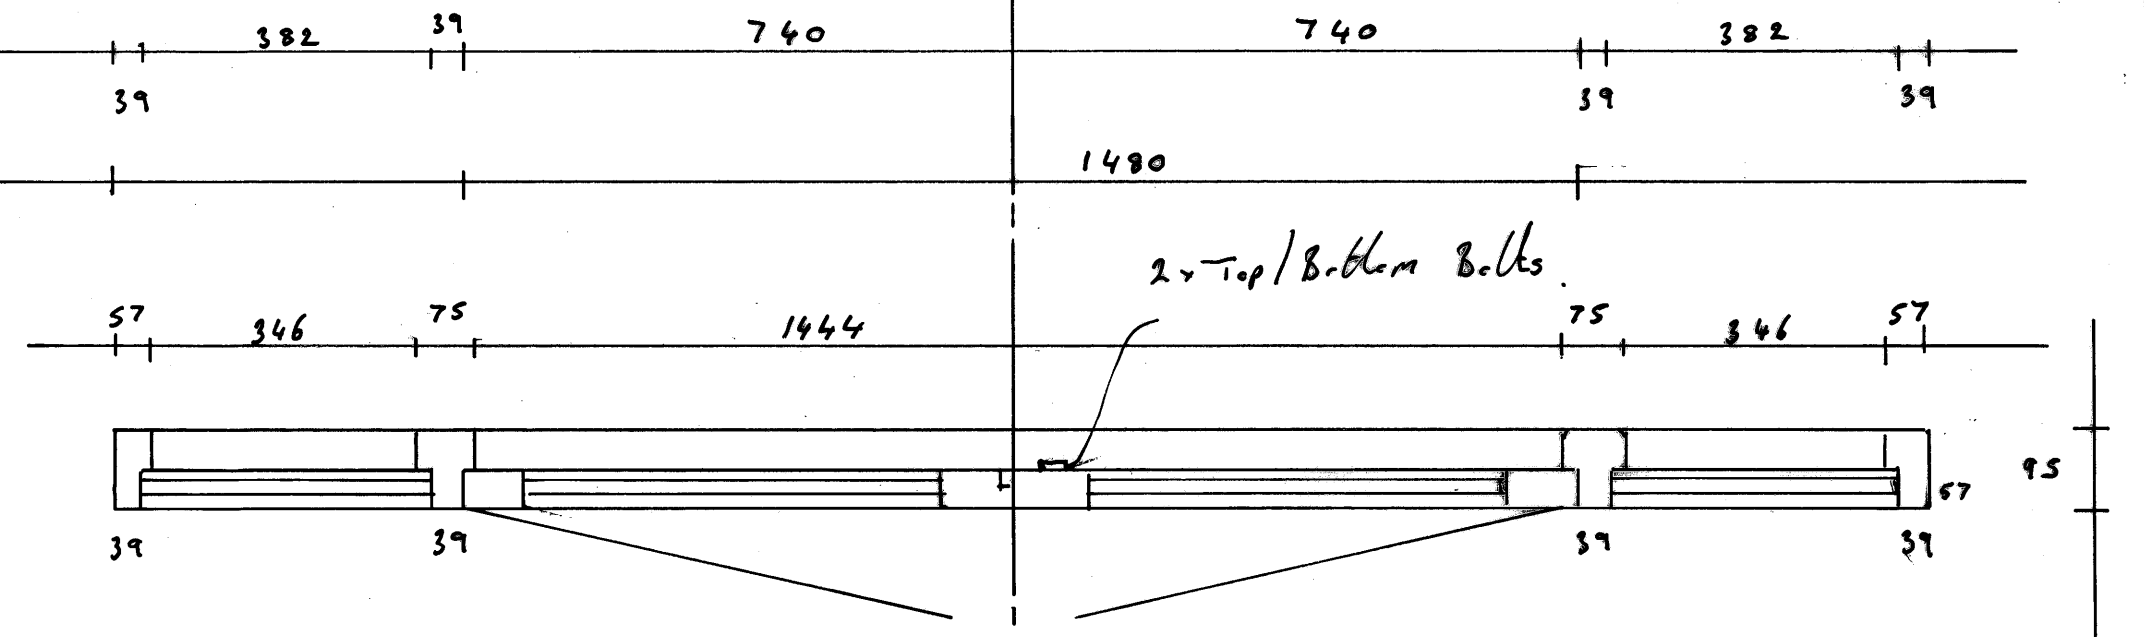

French Doors No glazing Bars. Lever Handle + 5 Lever Mortise Lock.

Inside slave door to have top + Bottom Anvil shoot bolts. Doors 57mm thick.