


Single Painted Back Door Inward Opening

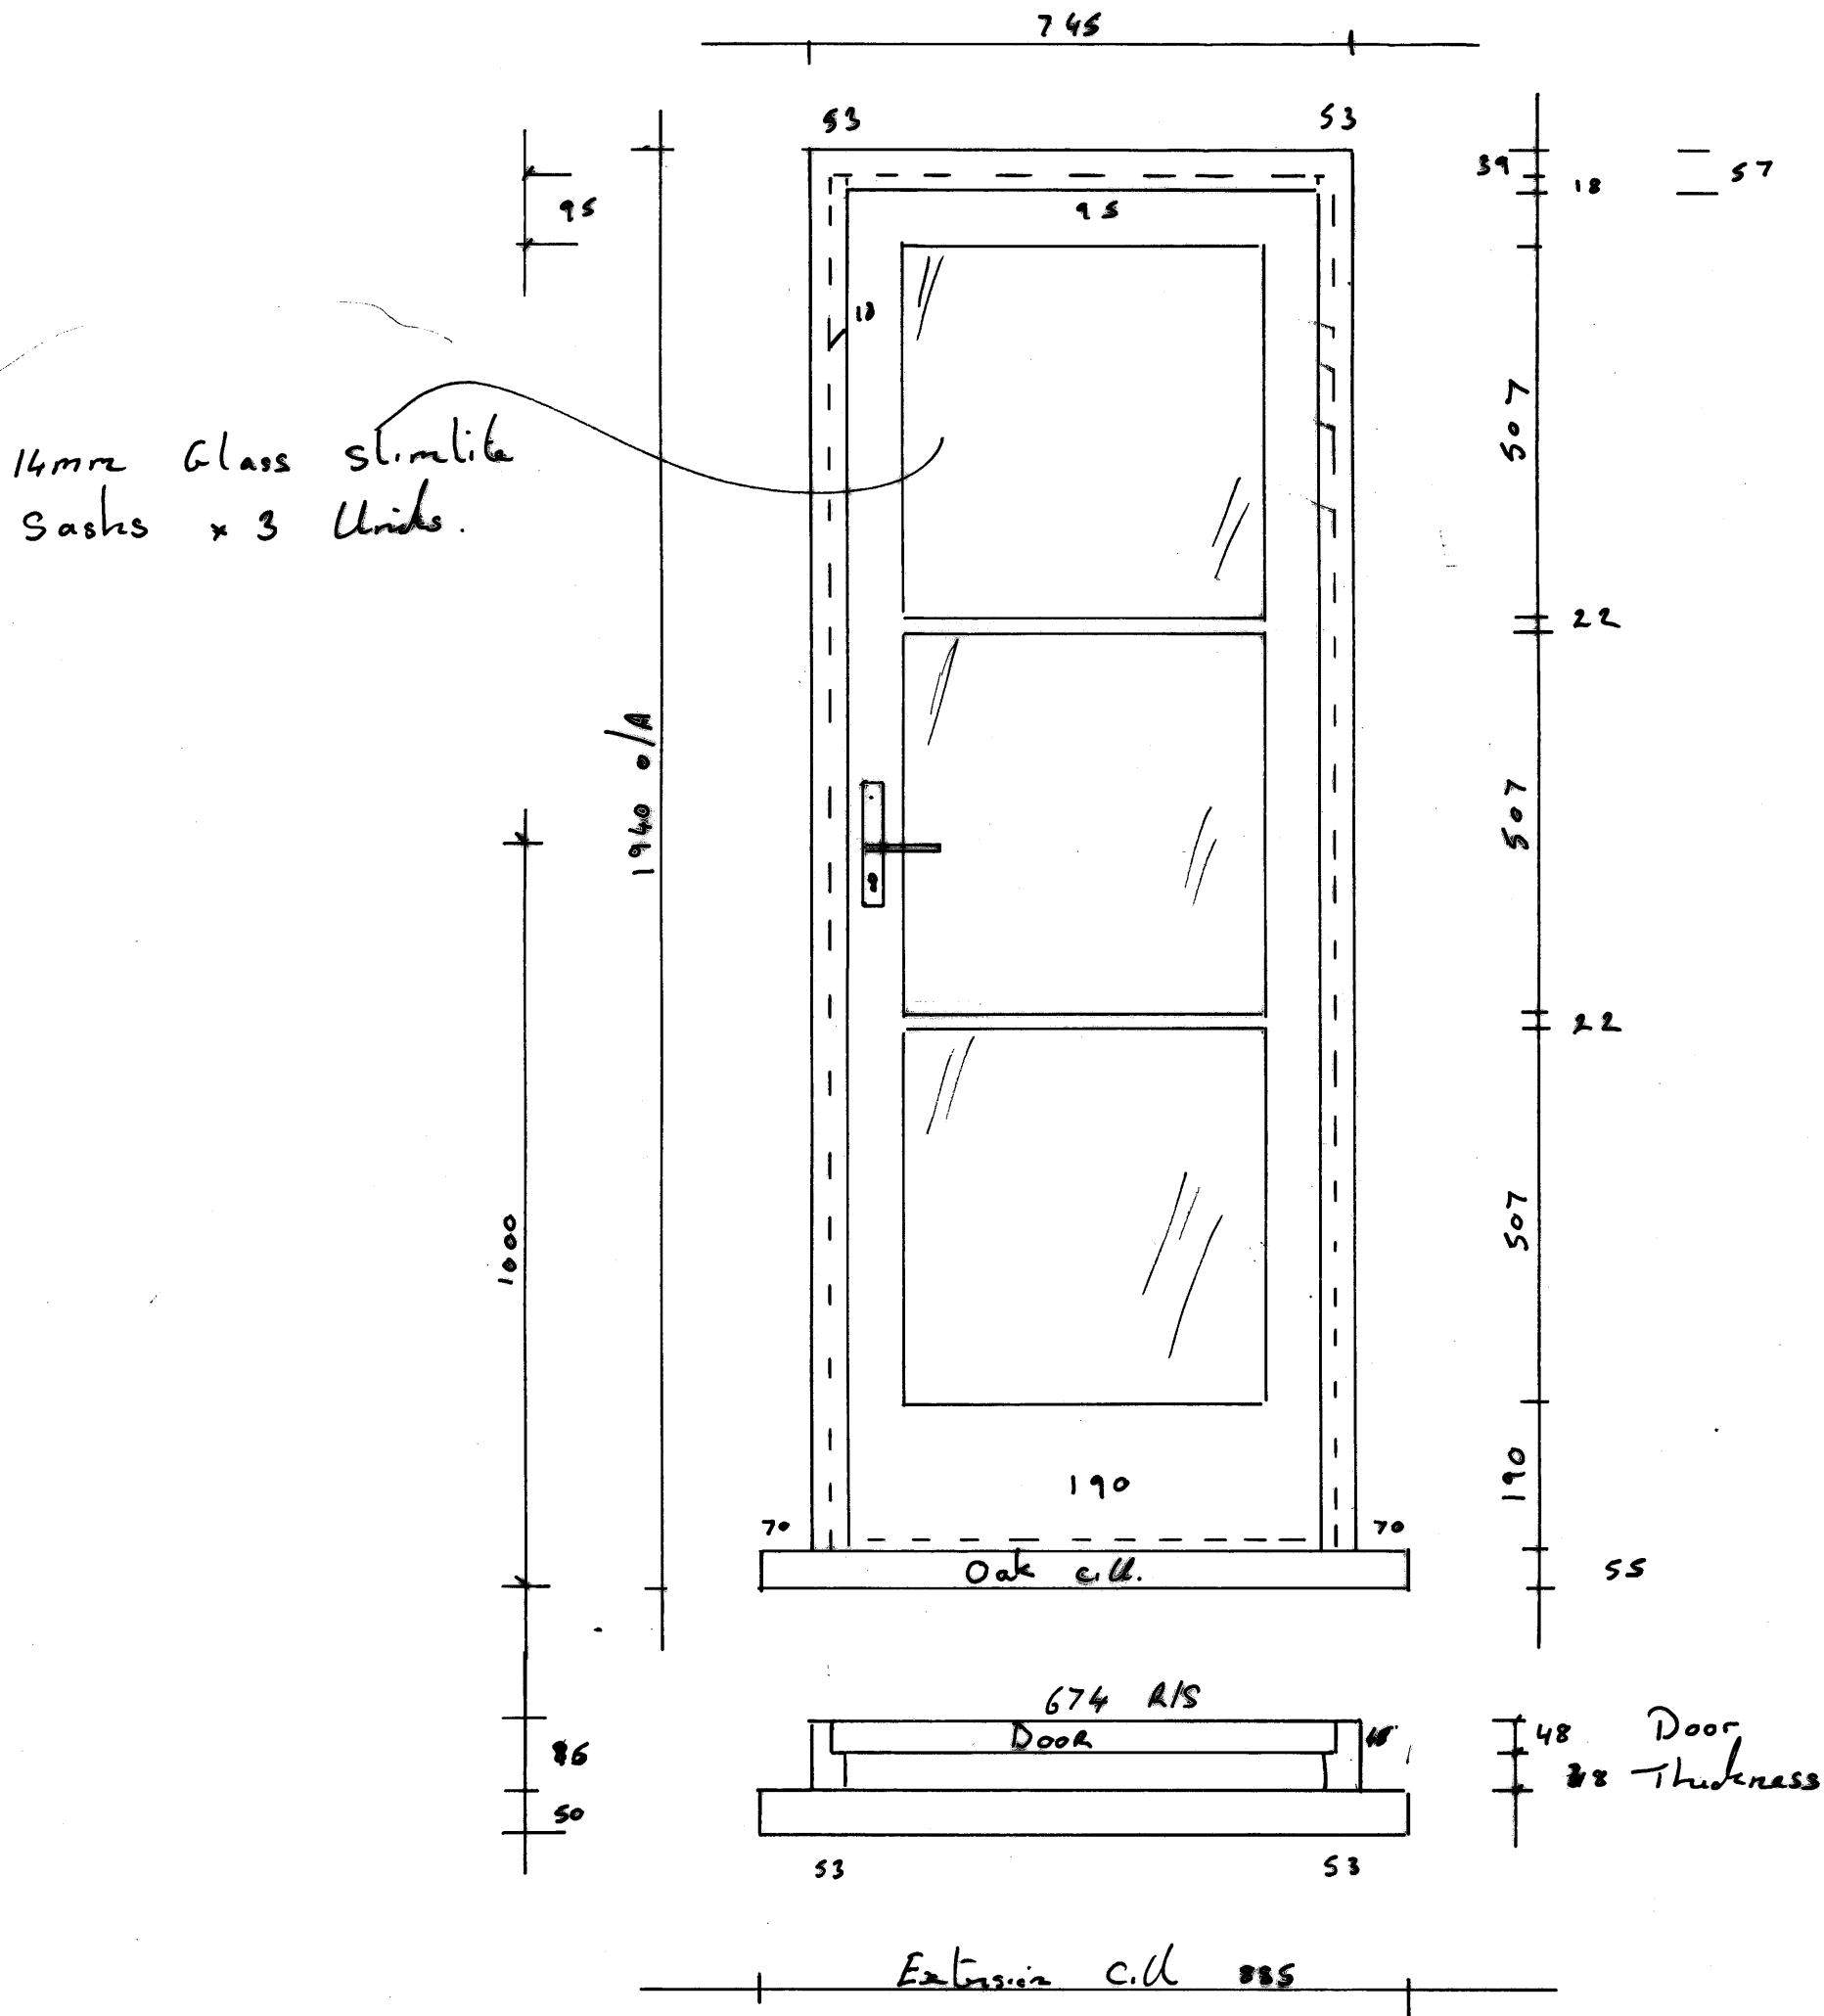

Note:

Glass slimline units 14mm. Wooden beads. 22mm Horizontal Bars.