



**GENERAL NOTES**  
All setting out must be checked on site. All levels must be checked on site and refer to Ordnance Datum Newlyn unless alternative datum given. All dimensions must be checked on site.  
This drawing must be read in conjunction with the relevant specification clauses. This drawing must not be used for land transfer purposes. Areas calculated in accordance with RICS Code of Measuring Practice. This drawing must not be used on site unless issued for construction.  
Status: P=Feasibility/Planning T=Tender C=Construction  
© 2024 Ben Jones Architects Limited

File Ref: 1023-Plans & Elevs-E5


P1 Planning Application 17.03.24

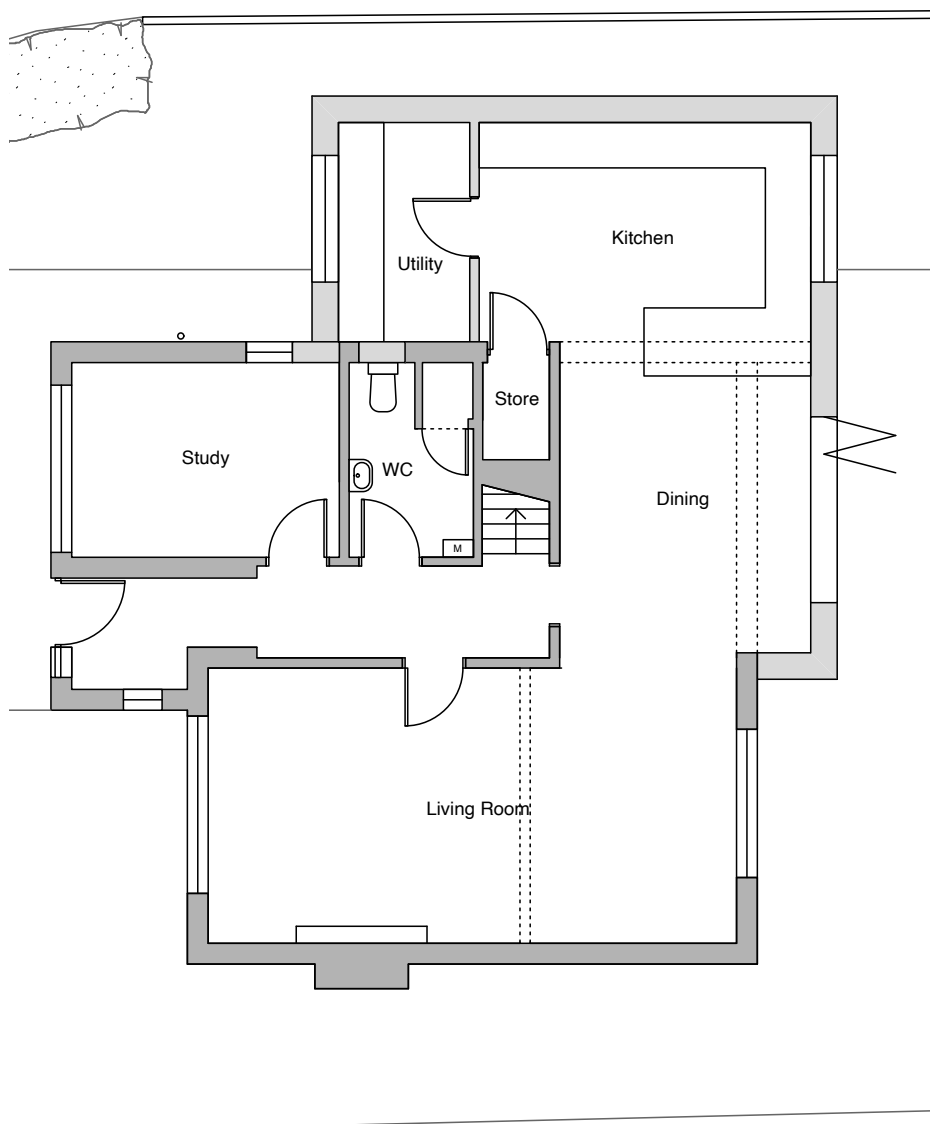

Proposed Ground Floor

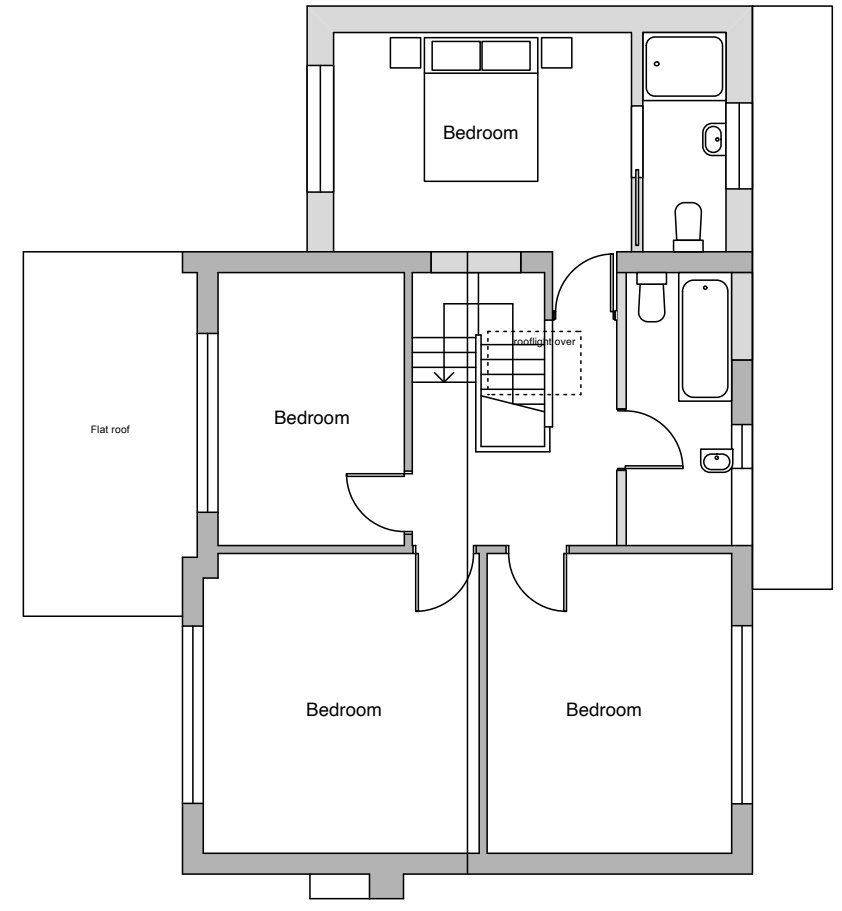

Proposed 1st Floor

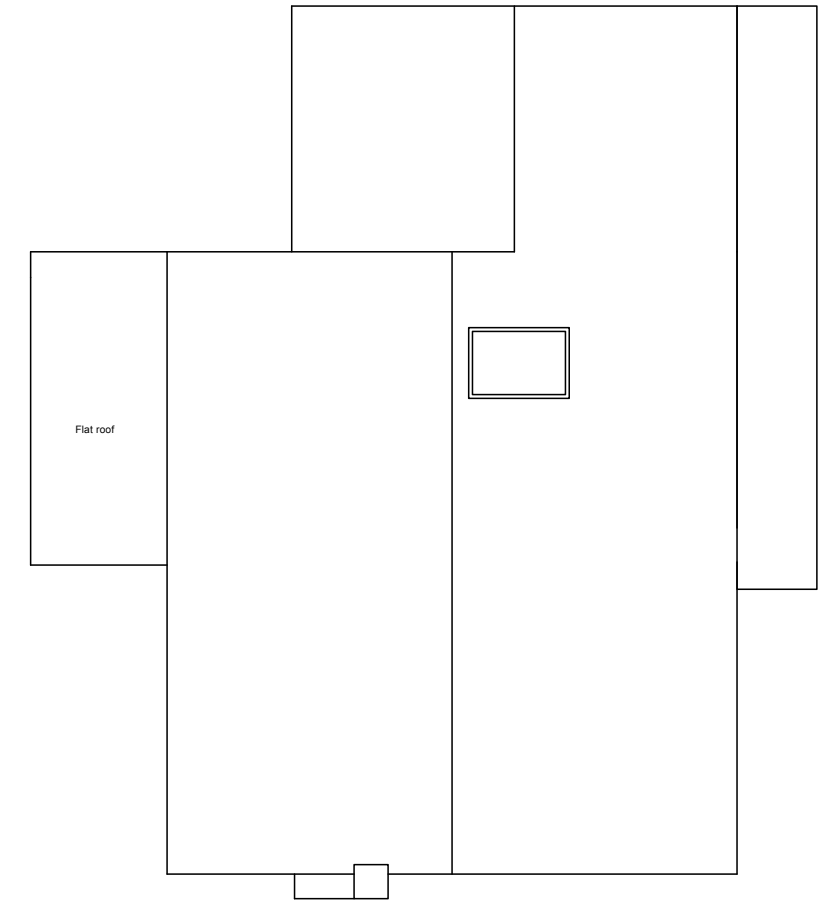

Proposed Roof

Project  
**15 Delaware Road,  
Lewes BN7 1LD**

Drawing  
**Proposed Plans**

Scale  
**1:100 @ A3**

Date  
**March 2024**

Dwg Ref  
**1023-PR-101**

Rev  
**P2**

**BEN JONES  
ARCHITECTS**  
47 Priory Street Lewes BN7 1HU  
T 01273 475526  
W benjonesarchitects.co.uk  
E mail@benjonesarchitects.co.uk