


SITE: Whitings Barn, 298 Mays Lane, Barnet, EN5 2AH


LEGEND:



Proposed Heat Pump

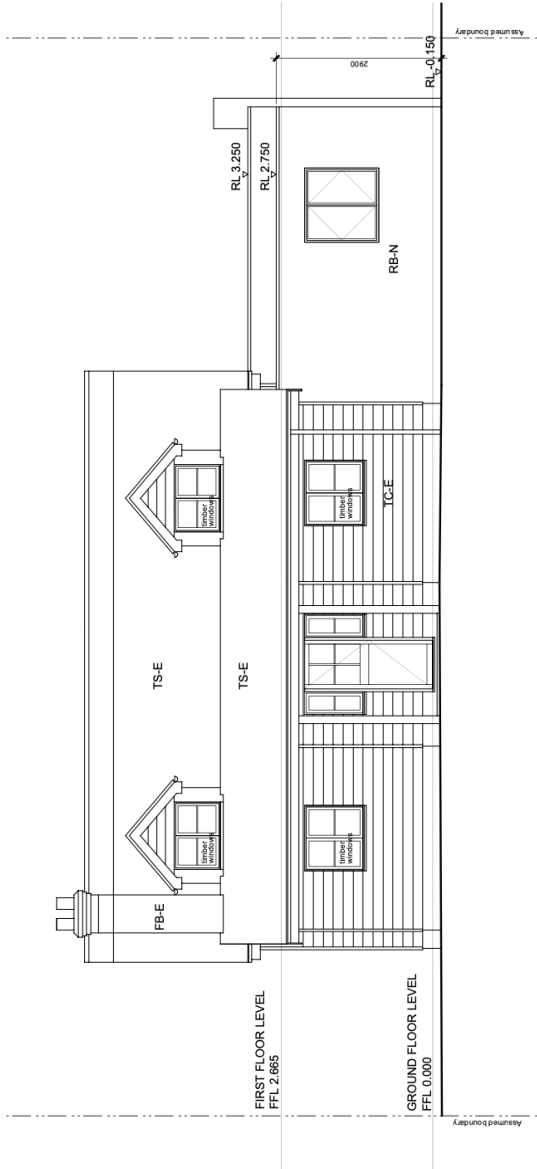

1 FRONT ELEVATION
1:100

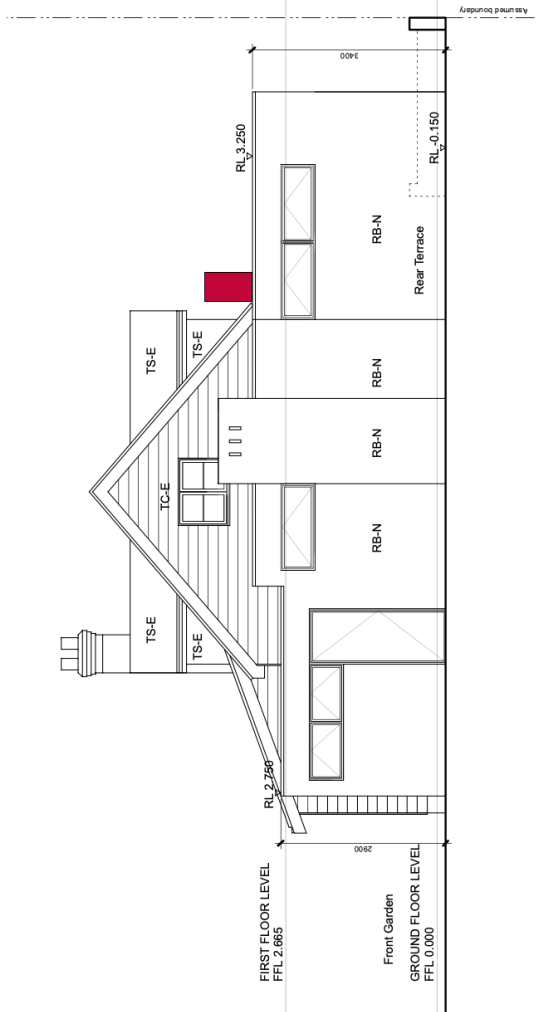

2 SIDE/NORTH-EAST ELEVATION
1:100

