


SITE: Whitings Barn, 298 Mays Lane, Barnet, EN5 2AH

LEGEND:




Proposed Heat Pump

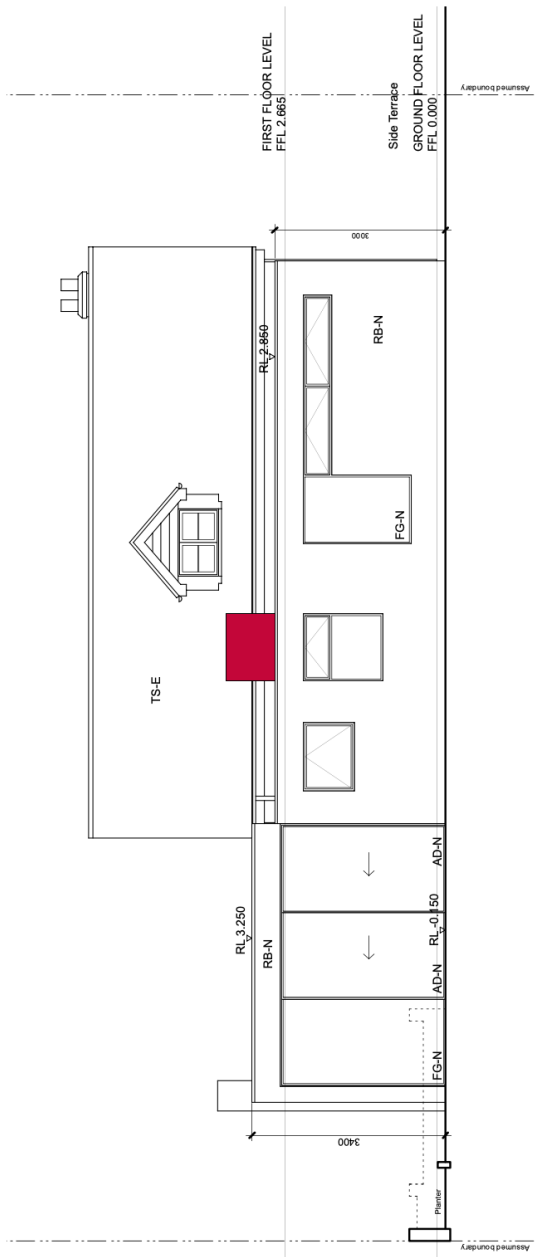

1 REAR ELEVATION

1:100

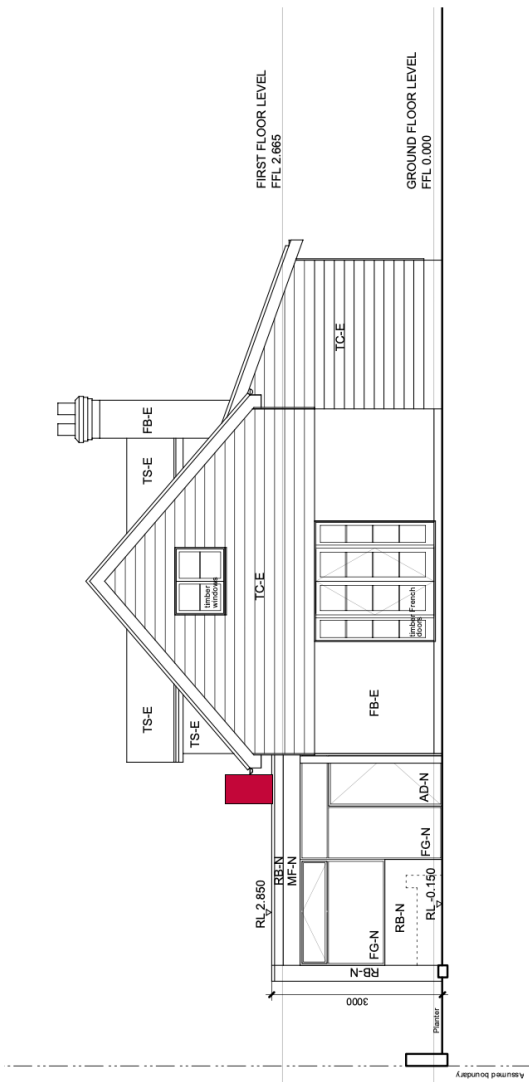

2 SIDE/SOUTH-WEST ELEVATION

1:100

