



Note: Sightlines are drawn from the driver's eye position, owing to the oblique angle of exit from the property.

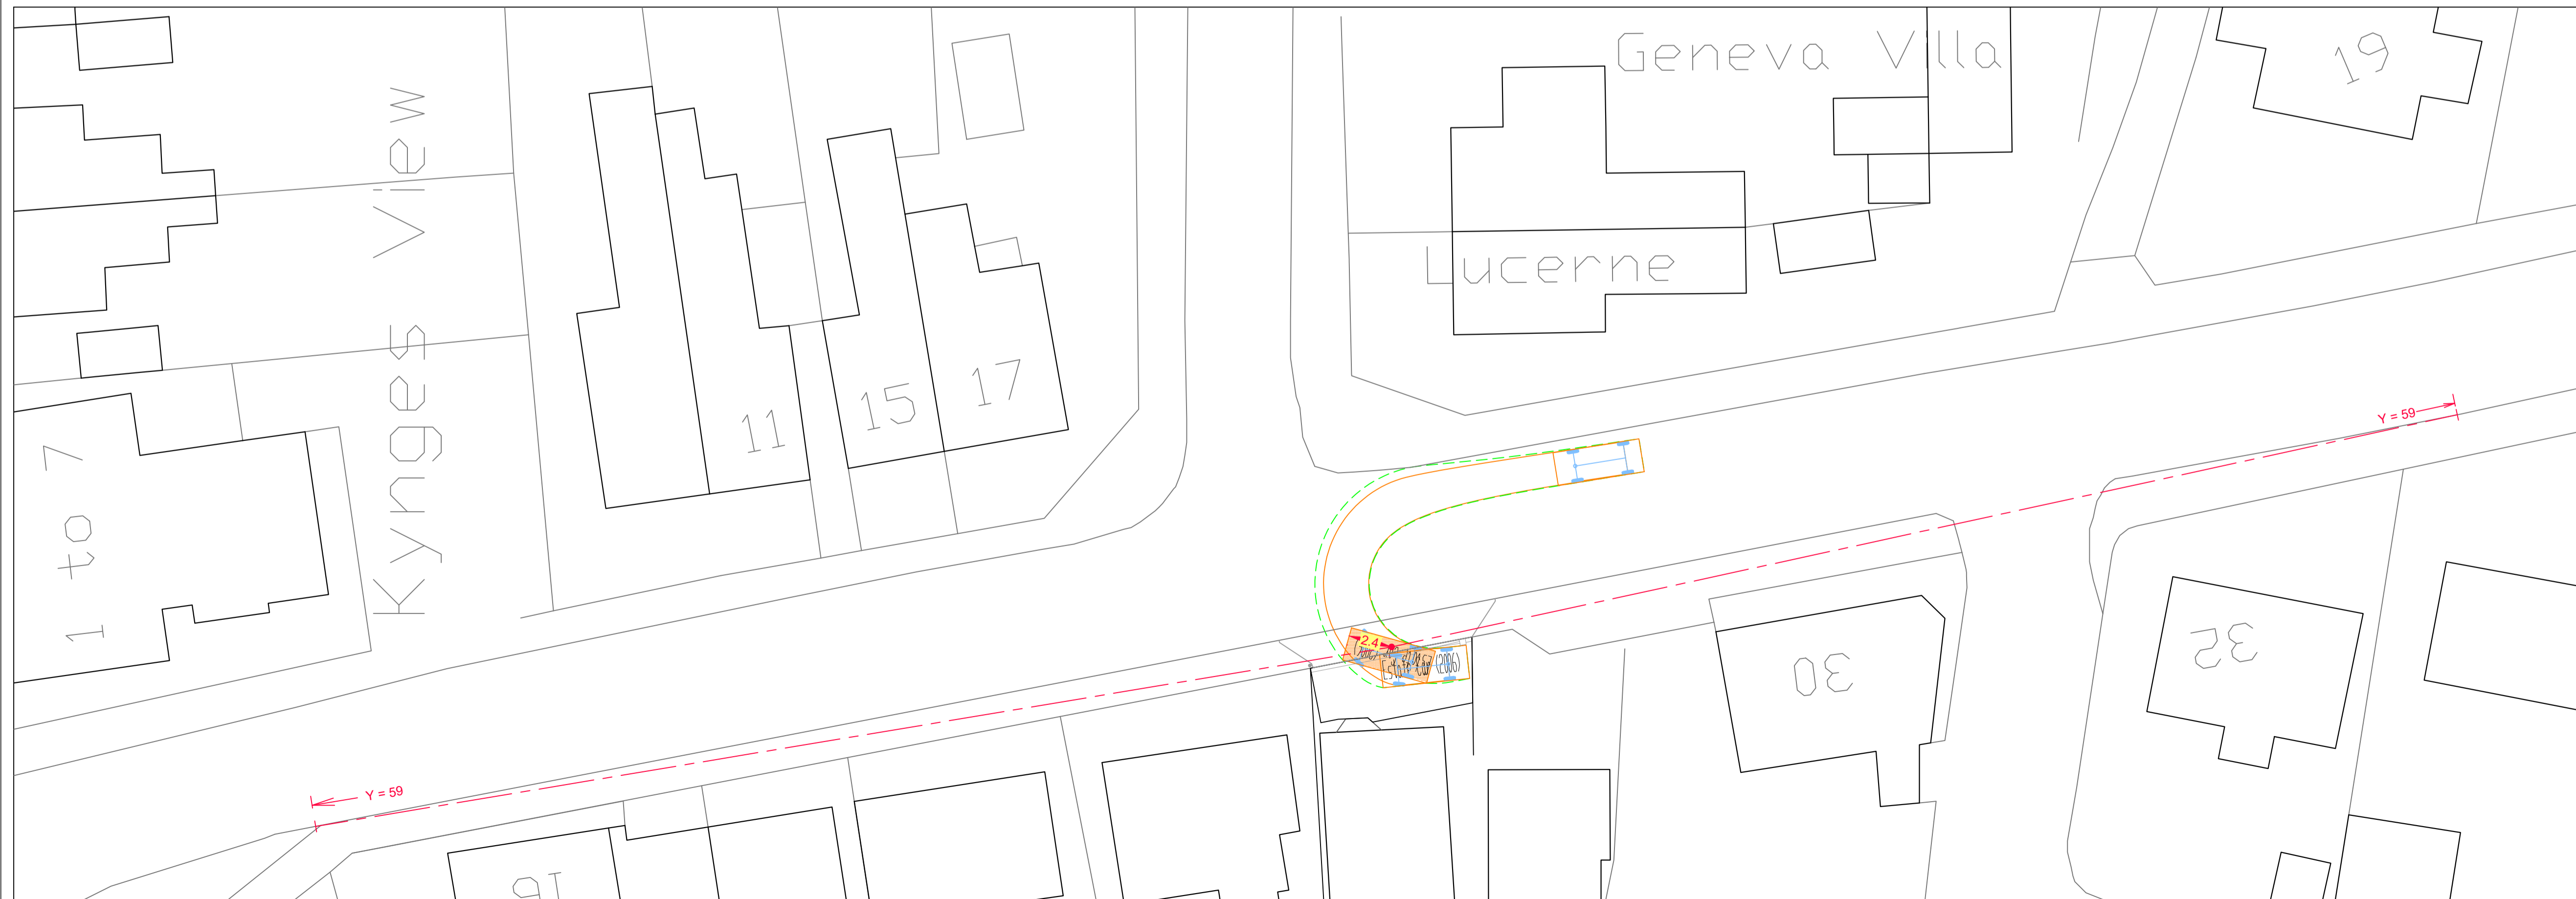

rev.	amendment	date

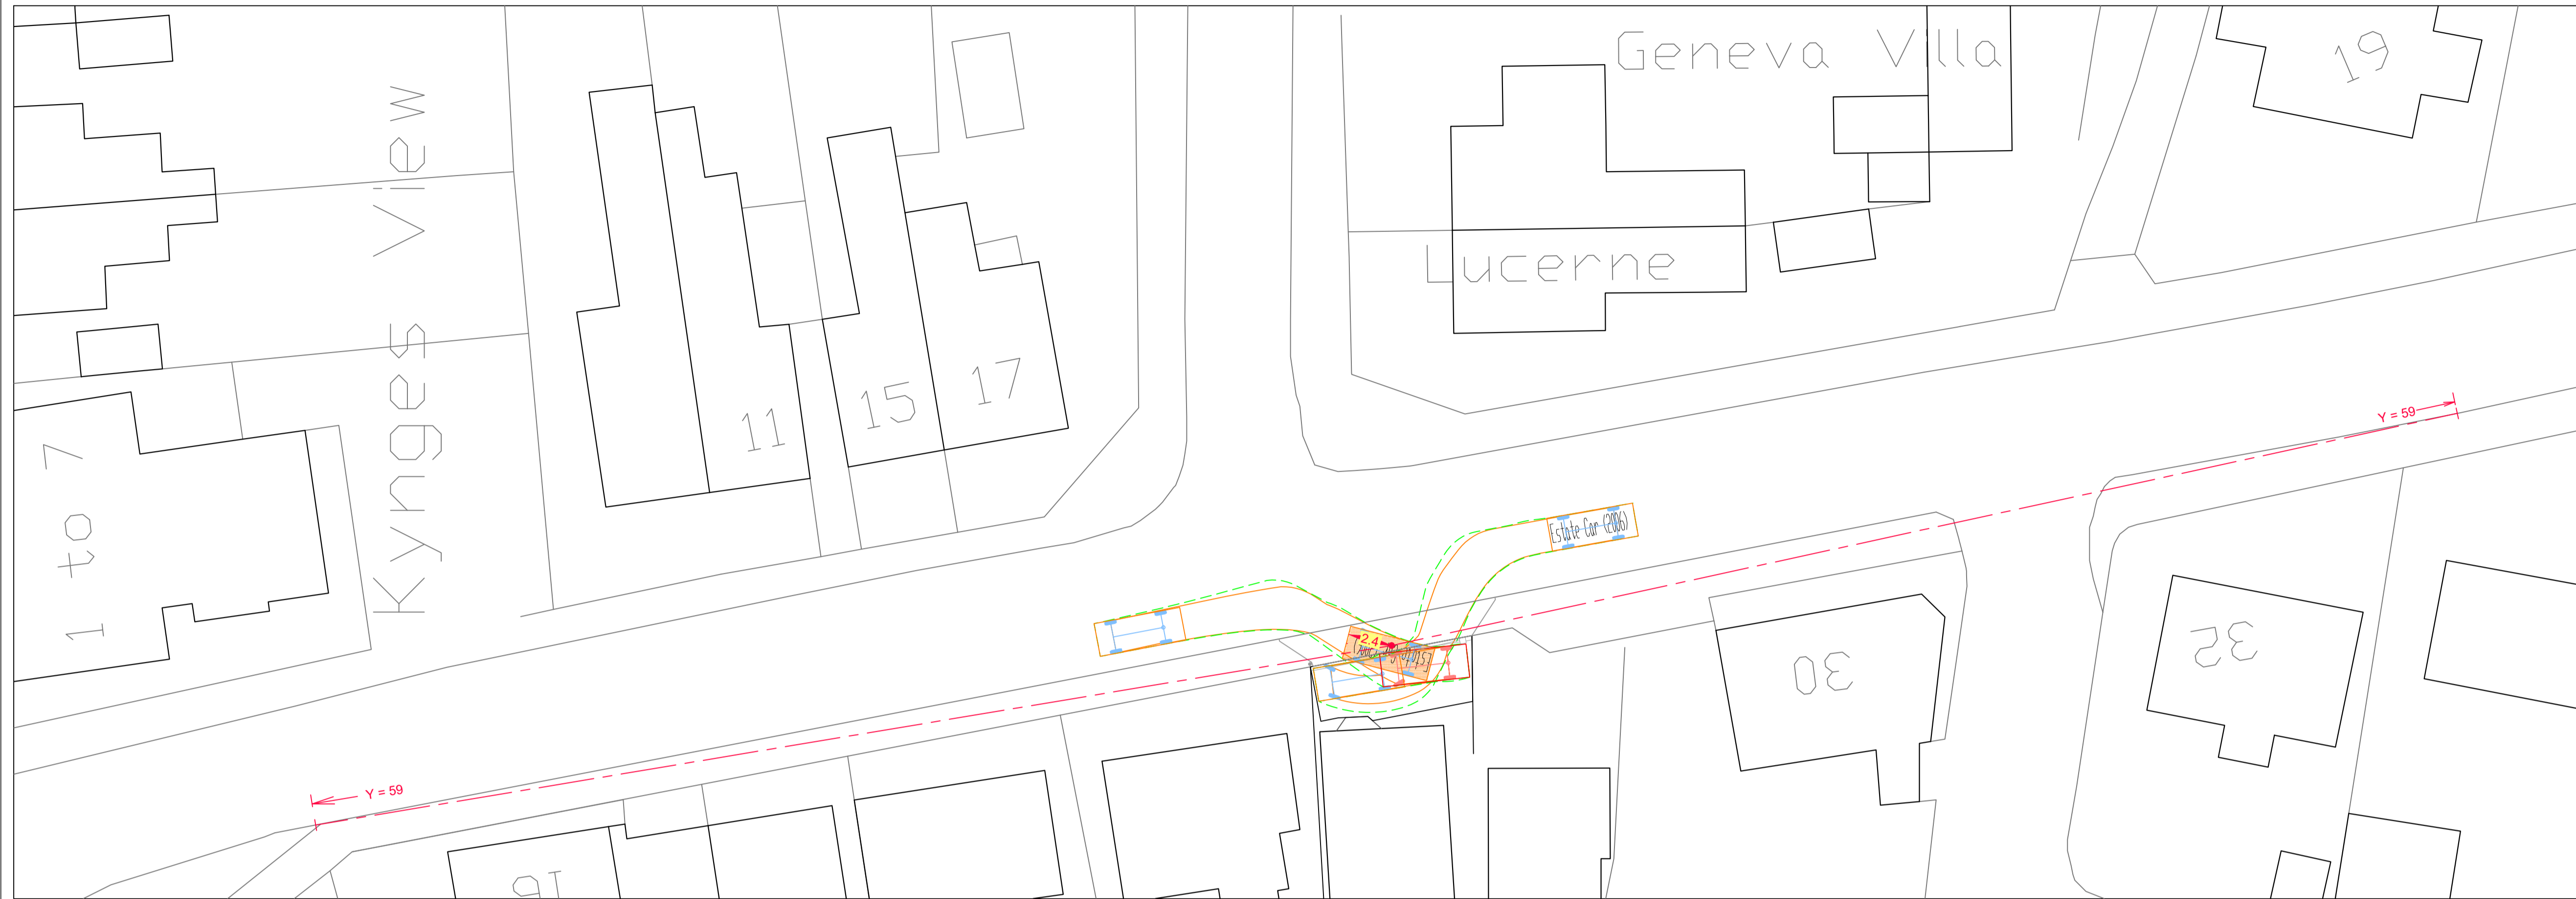

Mayer Brown Limited
 315 Whitecross Business Centre
 Whitecross Lane, Shanklin, Isle of Wight, PO37 7EJ
 Telephone 01983 866234
 iowoffice@mayerbrown.co.uk www.mayerbrown.co.uk

client
 MR T BARTLETT

project
 26 NEW ROAD, BRADING

scale 1:200 @ A1 | drawn by KWF | checked by GRT

date MARCH 2024 | cad file 26 New Road.dwg

title
 VISIBILITY FROM ACCESS

drawing number 27787/02 | rev.