


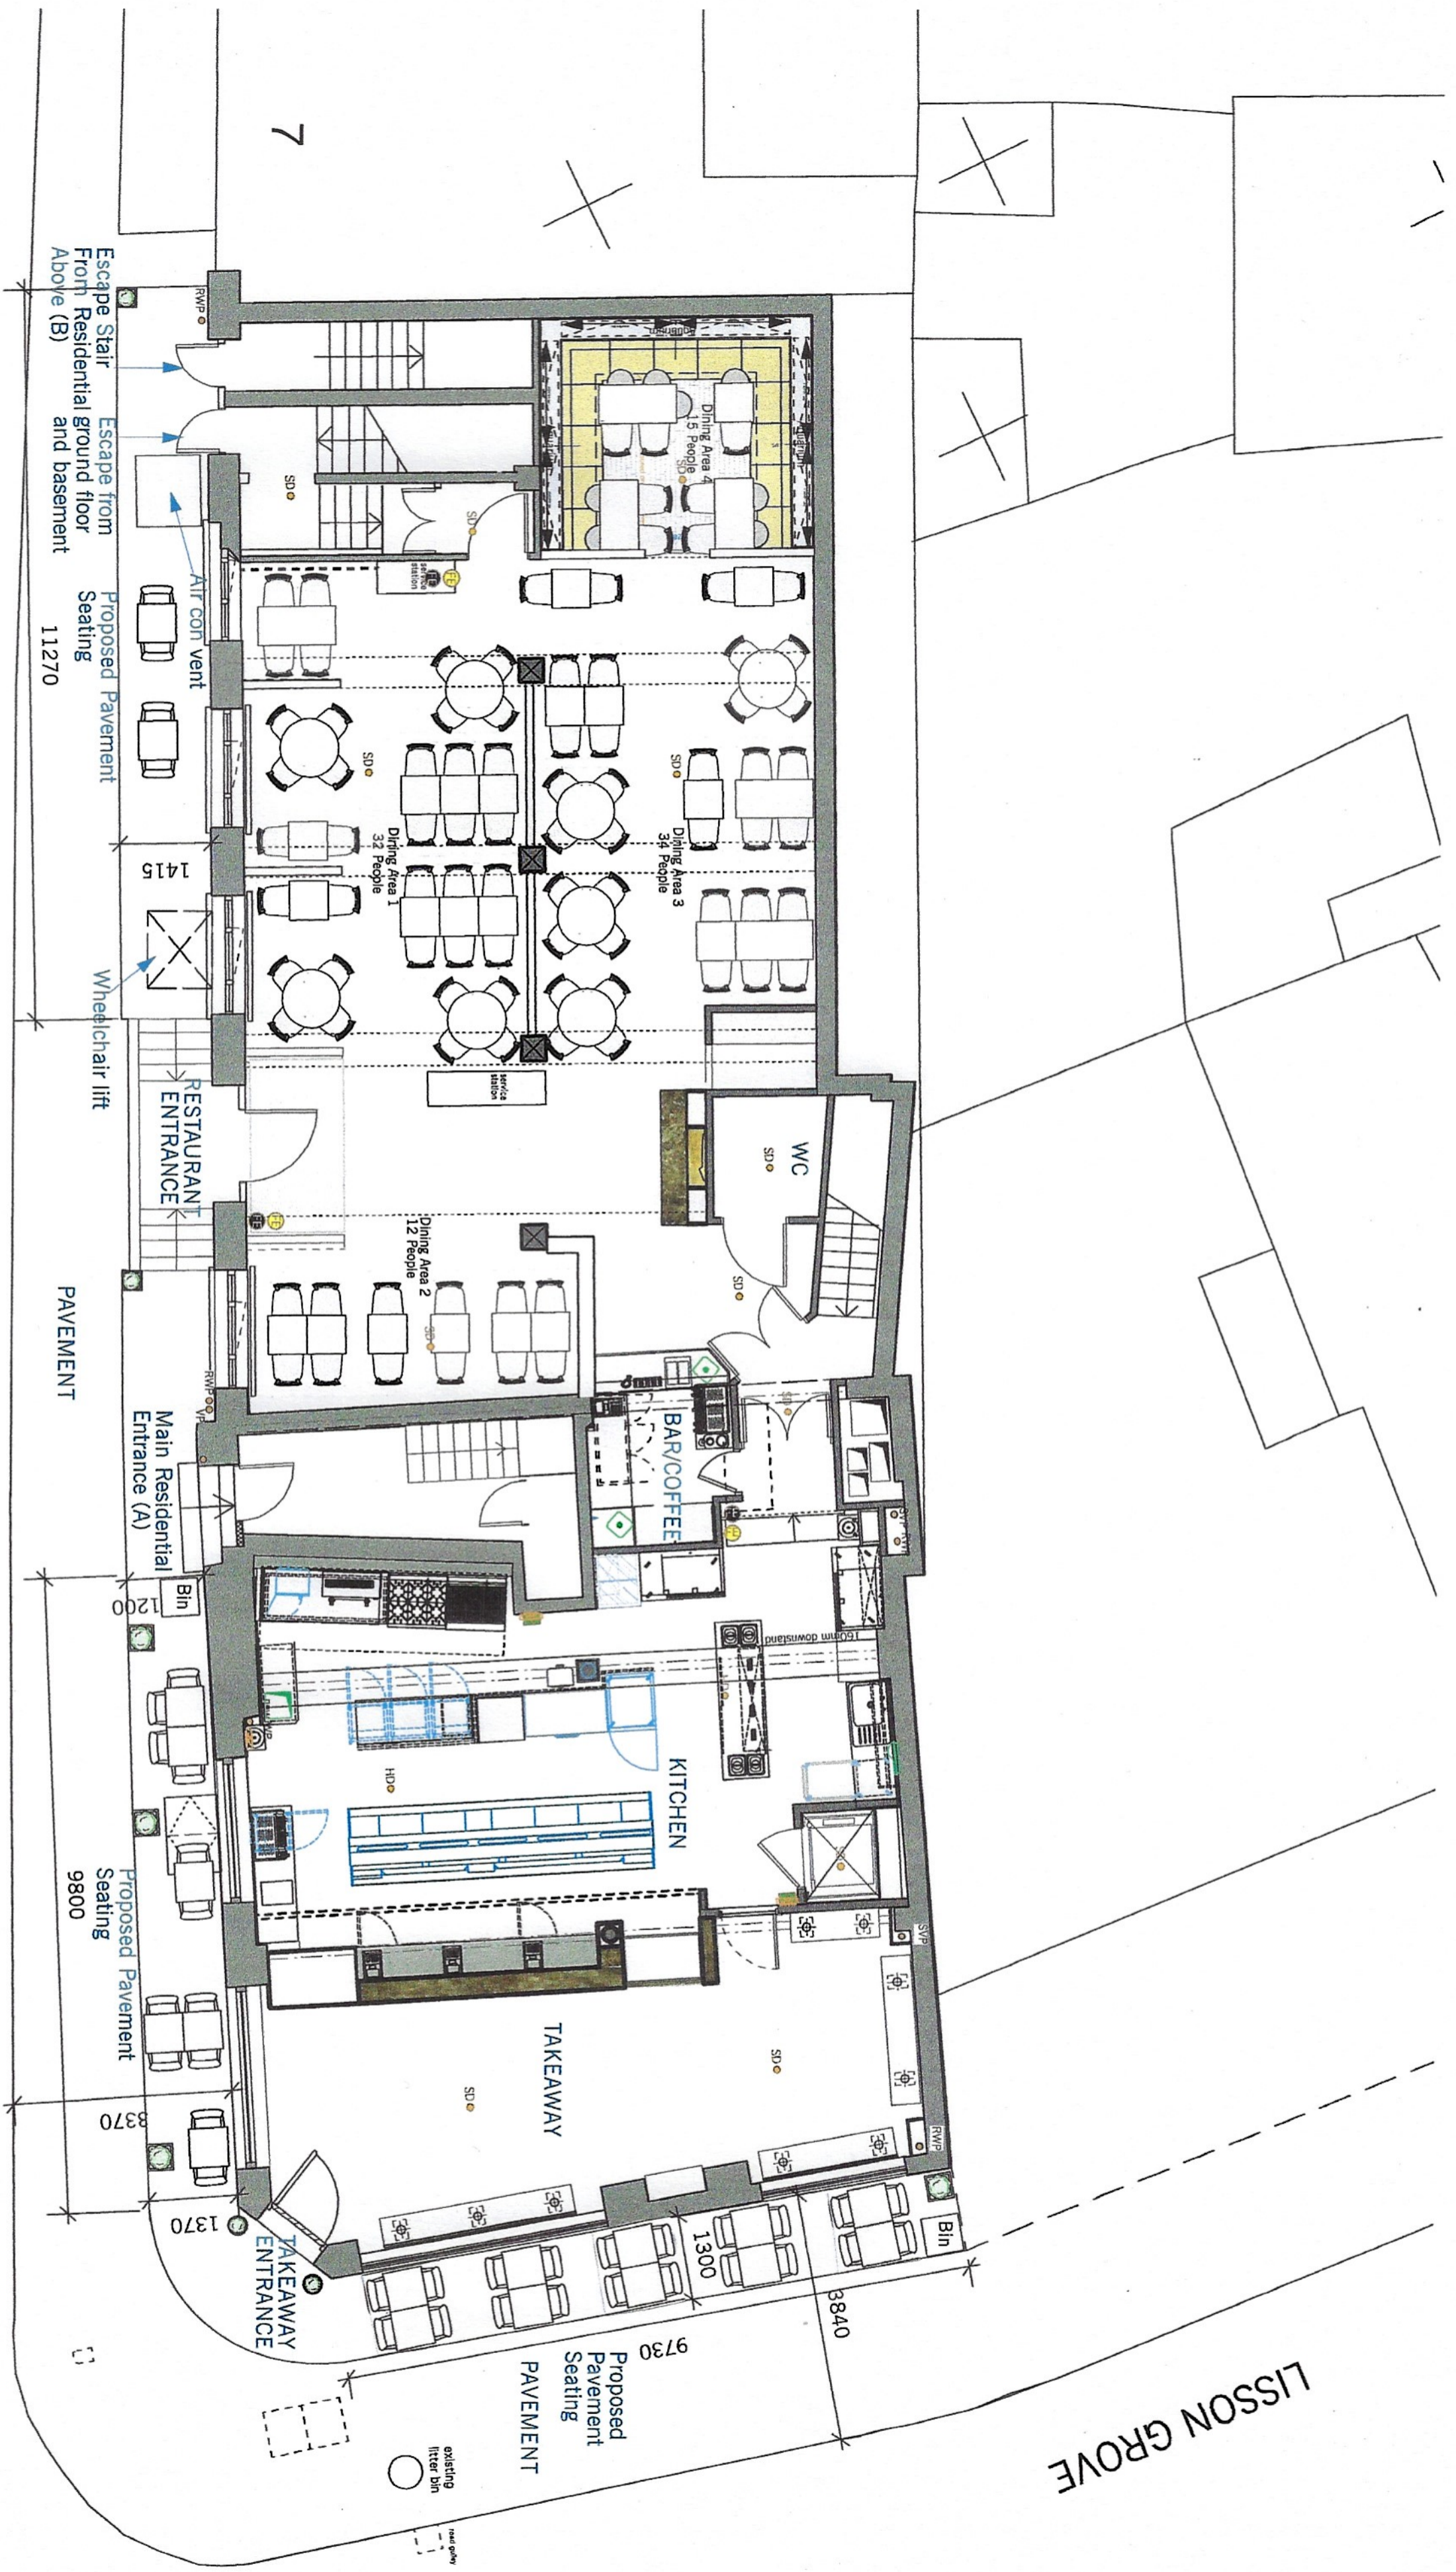


SHROTON STREET

LISSON GROVE



Proposed Pavement  
Seating  
Total Chairs: 36

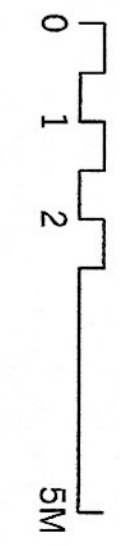

PLANNING APPROVED PLAN REF: