

NB: REFER TO ROOM ELEVATIONS FOR FINISHES AND LOCATIONS

This drawing is the property of Helen Green Design. Do not scale from this drawing, all dimensions must be checked on site before any works are undertaken.

Drawings are intent only and are not to be used for construction purposes.

Where applicable material samples are to be provided by the joiner or any contractor for Helen Green Design sign off.

Trail and mock up details are to be provided where applicable.

NOTES:

THIS DRAWING IS NOT FOR CONSTRUCTION AND ILLUSTRATES DESIGN INTENT ONLY.

This drawing is to be read in conjunction with:

STUDIO INDEX

LEGEND – WALL FINISHES

- █ WALLPAPER
- █ WALL PANELLING
- █ MIRROR
- █ PAINT
- █ METAL
- █ WALL PANELLING WITH INSET WALLPAPER
- █ WALL PANELLING WITH INSET MIRROR
- █ WALL PANELLING WITH PAINTED FINISH
- █ PAINTED FINISH WITH INSET MIRROR

Rev.	Date	Amendment
-	19.12.23	FIRST ISSUE

INTENT ONLY

Job no: HGD549 Project name: 45 Eaton Square

Drawing no: HGD549_B1.00.13 Revision: -

Date: 05/23 Scale: 1:50@A3 Drawn: JR Checked: AJ

Title: BASEMENT FLOOR - WALL FINISHES PLAN

HELEN GREEN
DESIGN STUDIO

29 Milner St London SW3 2QD
Tel: 020 7352 3344
Fax: 020 7352 5544
www.helengreendesign.com

This drawing is the property of Helen Green Design.
Do not scale from this drawing, all dimensions must be checked
on site before any works are undertaken.

Drawings are intent only and are not to be used for construction
purposes.

Where applicable material samples are to be provided by the
joiner or any contractor for Helen Green Design sign off.

Trail and mock up details are to be provided where applicable.

NOTES:

THIS DRAWING IS NOT FOR CONSTRUCTION AND
ILLUSTRATES DESIGN INTENT ONLY.


This drawing is to be read in conjunction with:

**STUDIO
INDEX**

LEGEND –
WALL FINISHES

- █ WALLPAPER
- █ WALL PANNELLING
- █ MIRROR
- █ PAINT
- █ METAL
- █ WALL PANNELLING WITH INSET WALLPAPER
- █ WALL PANNELLING WITH INSET MIRROR
- █ WALL PANNELLING WITH PAINTED FINISH
- █ PAINTED FINISH WITH INSET MIRROR

NB: REFER TO ROOM
ELEVATIONS FOR FINISHES
AND LOCATIONS

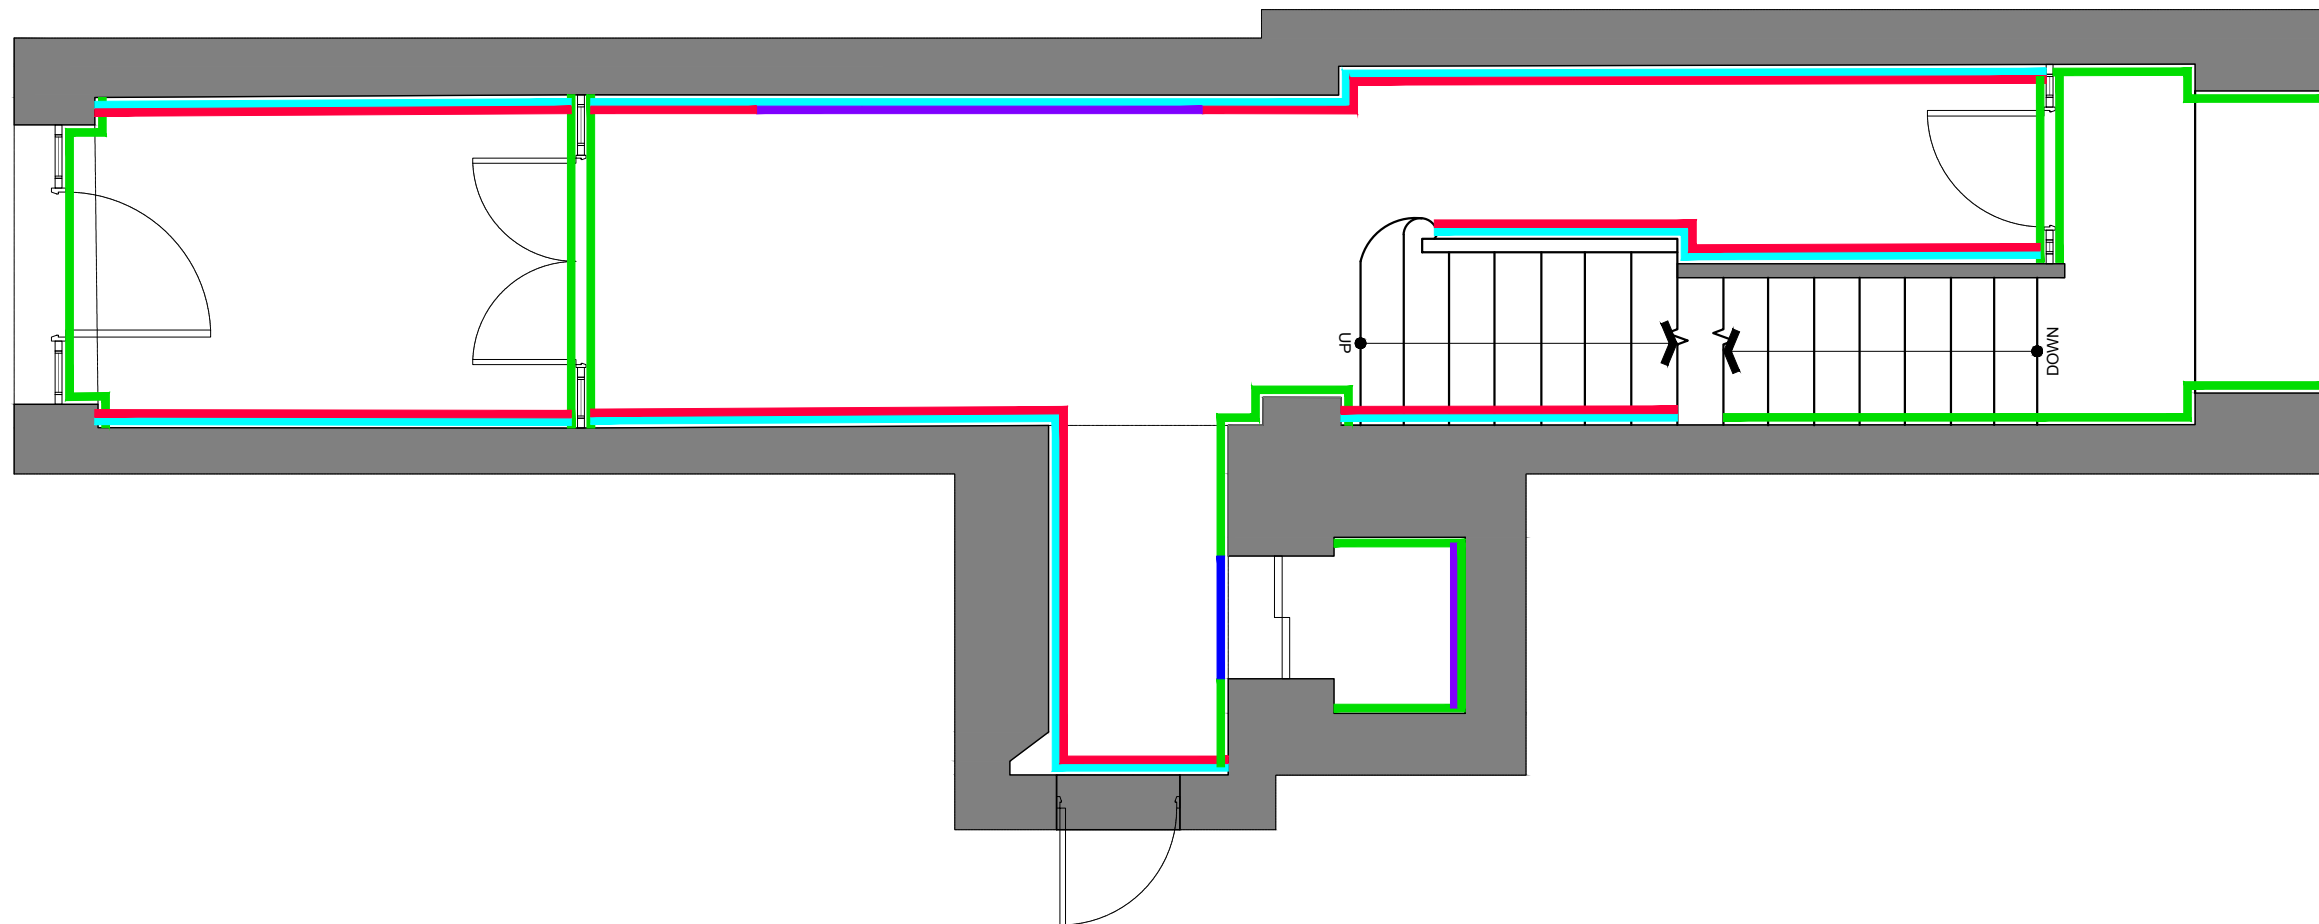

19.12.23	FIRST ISSUE
Rev. Date	Amendment

INTENT ONLY

Job no: HGD549 Project name: 45 Eaton Square

Drawing no: HGD549_00.00.13 Revision: -

Date: 05/23 Scale: 1:50@A3 Drawn: JR Checked: AJ

Title: GROUND FLOOR - WALL FINISHES PLAN

HELEN GREEN
DESIGN STUDIO

29 Milner St London SW3 2QD
Tel: 020 7352 3344
Fax: 020 7352 5544
www.helengreendesign.com

This drawing is the property of Helen Green Design.
Do not scale from this drawing, all dimensions must be checked
on site before any works are undertaken.

Drawings are intent only and are not to be used for construction
purposes.

Where applicable material samples are to be provided by the
joiner or any contractor for Helen Green Design sign off.

Trail and mock up details are to be provided where applicable.

NOTES:

THIS DRAWING IS NOT FOR CONSTRUCTION AND
ILLUSTRATES DESIGN INTENT ONLY.


This drawing is to be read in conjunction with:

**STUDIO
INDEX**

LEGEND –
WALL FINISHES

- WALLPAPER
- WALL PANELLING
- MIRROR
- PAINT
- METAL
- WALL PANELLING WITH INSET WALLPAPER
- WALL PANELLING WITH INSET MIRROR
- WALL PANELLING WITH PAINTED FINISH
- PAINTED FINISH WITH INSET MIRROR

NB: REFER TO ROOM
ELEVATIONS FOR FINISHES
AND LOCATIONS

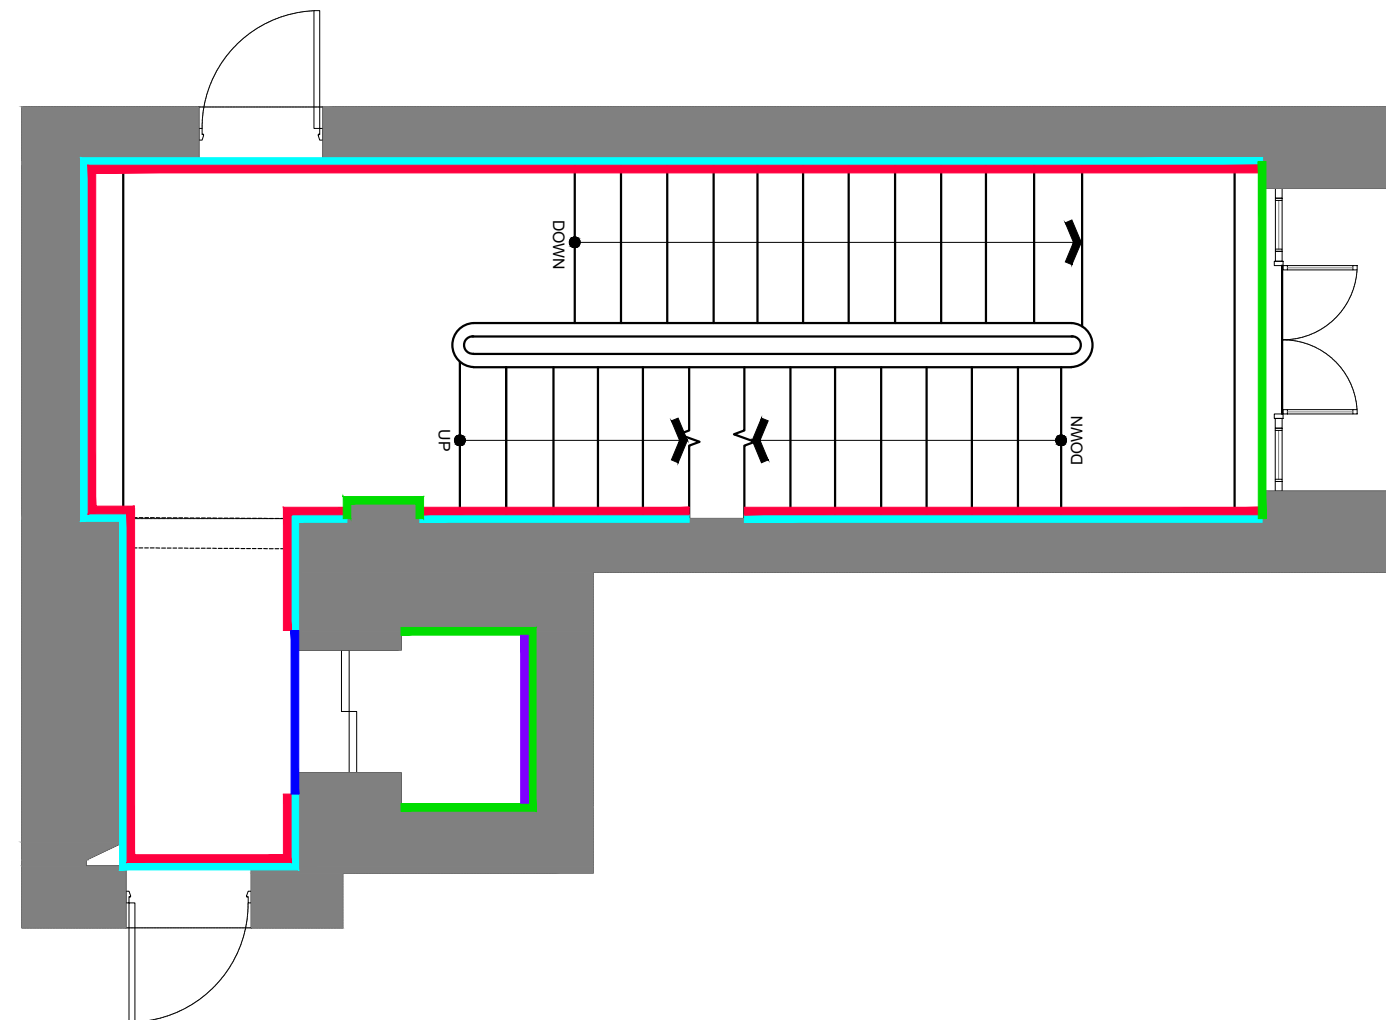

Rev.	Date	Amendment
-	19.12.23	FIRST ISSUE

INTENT ONLY

Job no: HGD549 Project name: 45 Eaton Square

Drawing no: HGD549_01.00.13 Revision: -

Date: 05/23 Scale: 1:50@A3 Drawn: JR Checked: AJ

Title: FIRST FLOOR - WALL FINISHES PLAN

HELEN GREEN
DESIGN STUDIO

29 Milner St London SW3 2QD
Tel: 020 7352 3344
Fax: 020 7352 5544
www.helengreendesign.com

This drawing is the property of Helen Green Design. Do not scale from this drawing, all dimensions must be checked on site before any works are undertaken.

Drawings are intent only and are not to be used for construction purposes.

Where applicable material samples are to be provided by the joiner or any contractor for Helen Green Design sign off.

Trail and mock up details are to be provided where applicable.

NOTES:

THIS DRAWING IS NOT FOR CONSTRUCTION AND ILLUSTRATES DESIGN INTENT ONLY.


This drawing is to be read in conjunction with:

STUDIO INDEX

LEGEND –
WALL FINISHES

- █ WALLPAPER
- █ WALL PANELLING
- █ MIRROR
- █ PAINT
- █ METAL
- █ WALL PANELLING WITH INSET WALLPAPER
- █ WALL PANELLING WITH INSET MIRROR
- █ WALL PANELLING WITH PAINTED FINISH
- █ PAINTED FINISH WITH INSET MIRROR

NB: REFER TO ROOM ELEVATIONS FOR FINISHES AND LOCATIONS

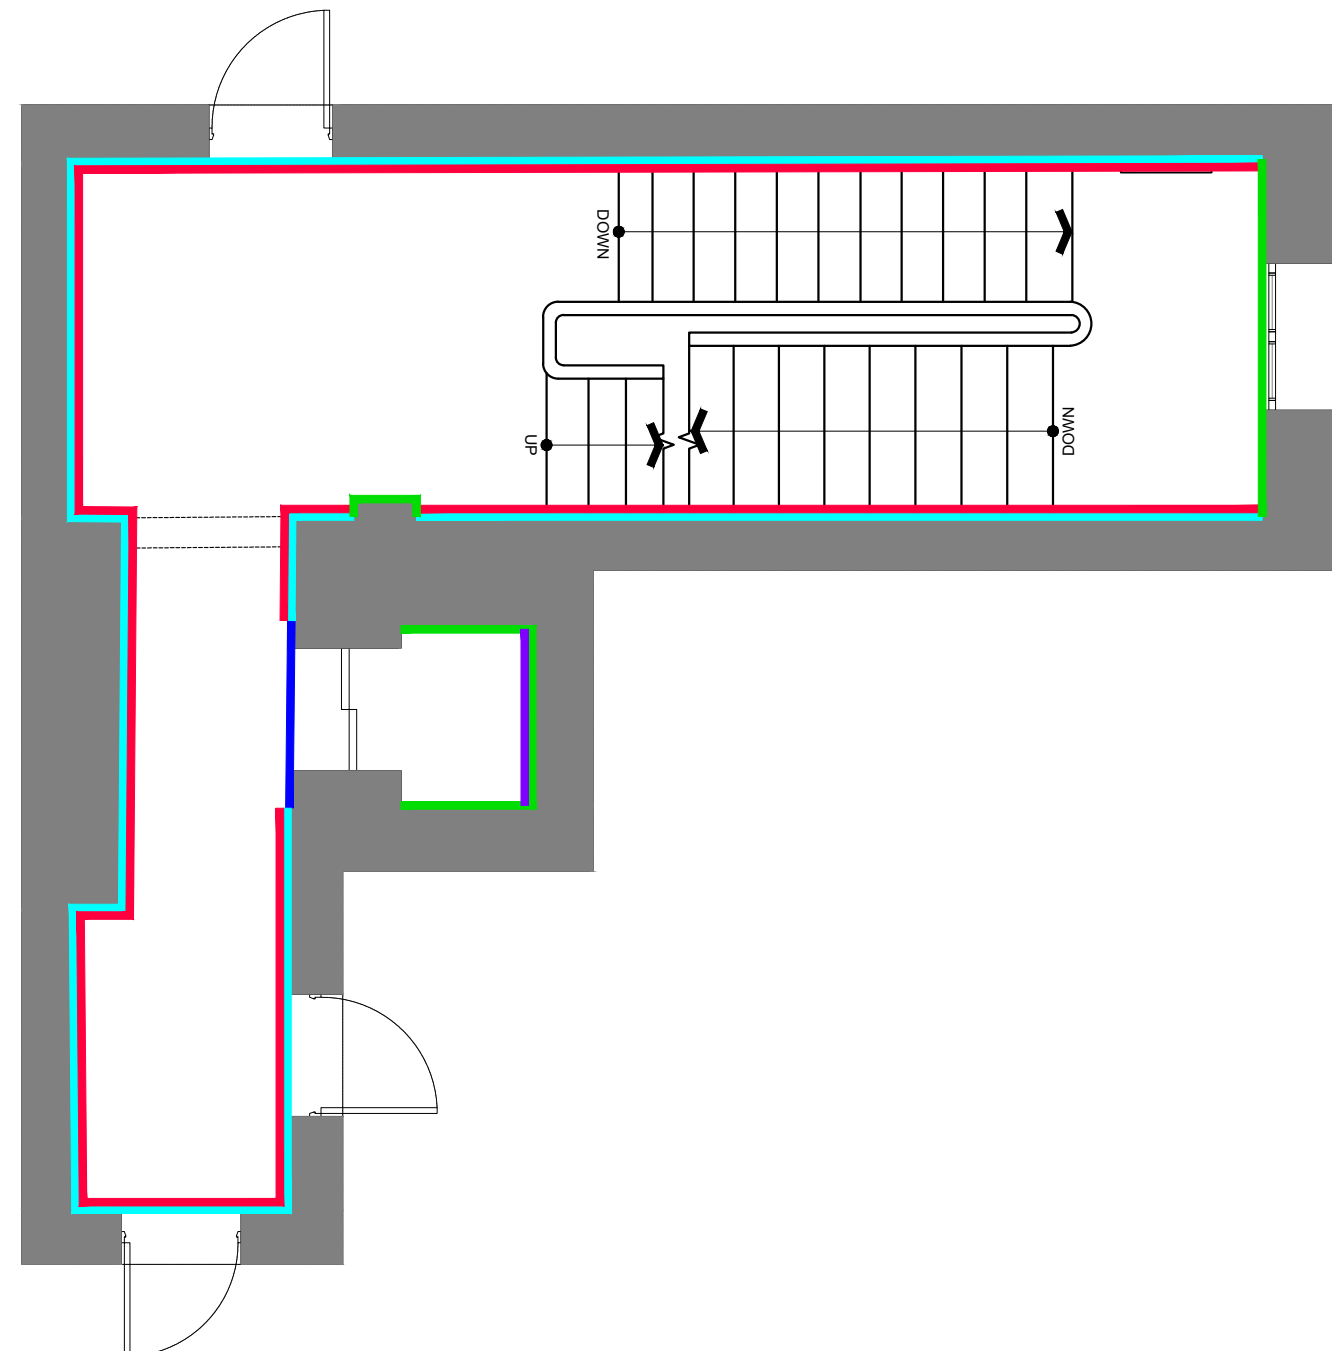

Rev.	Date	Amendment
-	19.12.23	FIRST ISSUE

INTENT ONLY

Job no: HGD549 Project name: 45 Eaton Square

Drawing no: HGD549_02.00.13 Revision: -

Date: 05/23 Scale: 1:50@A3 Drawn: JR Checked: AJ

Title: SECOND FLOOR - WALL FINISHES PLAN

HELEN GREEN
DESIGN STUDIO

29 Milner St London SW3 2QD
Tel: 020 7352 3344
Fax: 020 7352 5544
www.helengreendesign.com

This drawing is the property of Helen Green Design. Do not scale from this drawing, all dimensions must be checked on site before any works are undertaken.

Drawings are intent only and are not to be used for construction purposes.

Where applicable material samples are to be provided by the joiner or any contractor for Helen Green Design sign off.

Trail and mock up details are to be provided where applicable.

NOTES:

THIS DRAWING IS NOT FOR CONSTRUCTION AND ILLUSTRATES DESIGN INTENT ONLY.


This drawing is to be read in conjunction with:

STUDIO INDEX

LEGEND - WALL FINISHES

- █ WALLPAPER
- █ WALL PANELLING
- █ MIRROR
- █ PAINT
- █ METAL
- █ WALL PANELLING WITH INSET WALLPAPER
- █ WALL PANELLING WITH INSET MIRROR
- █ WALL PANELLING WITH PAINTED FINISH
- █ PAINTED FINISH WITH INSET MIRROR

NB: REFER TO ROOM ELEVATIONS FOR FINISHES AND LOCATIONS

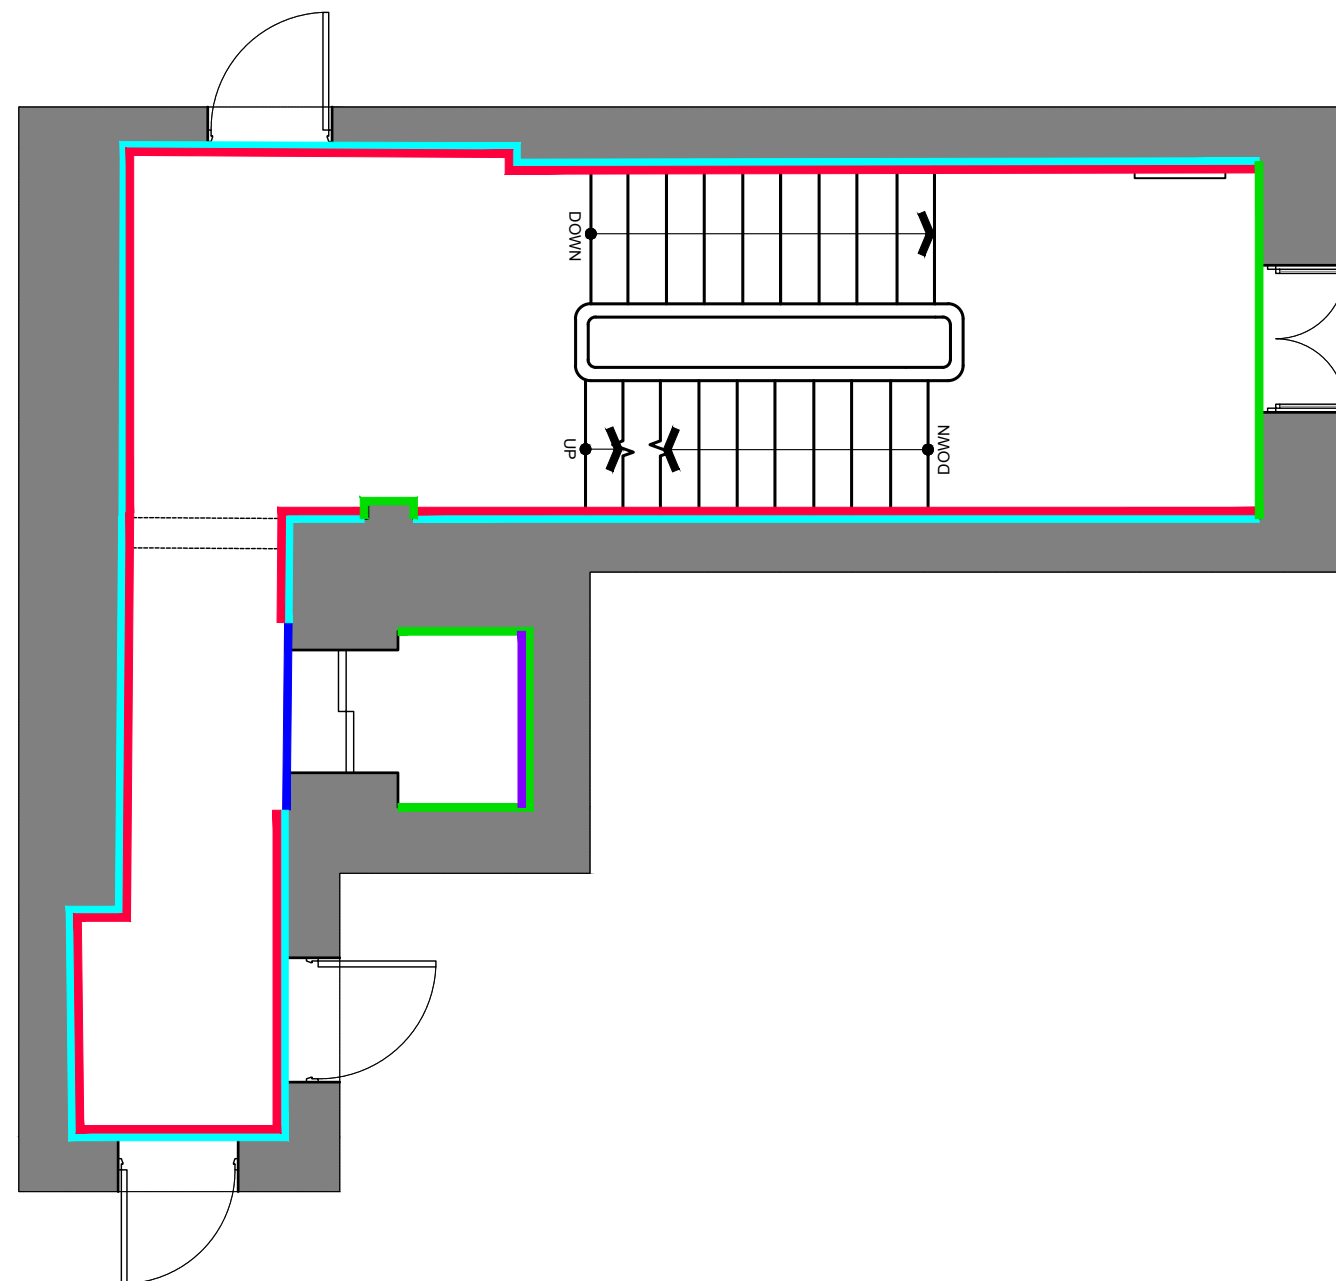

Rev.	Date	Amendment
-	19.12.23	FIRST ISSUE

INTENT ONLY

Job no: HGD549 Project name: 45 Eaton Square

Drawing no: HGD549_03.00.13 Revision: -

Date: 05/23 Scale: 1:50@A3 Drawn: JR Checked: AJ

Title: THIRD FLOOR - WALL FINISHES PLAN

HELEN GREEN
DESIGN STUDIO

29 Milner St London SW3 2QD
Tel: 020 7352 3344
Fax: 020 7352 5544
www.helengreendesign.com

This drawing is the property of Helen Green Design. Do not scale from this drawing, all dimensions must be checked on site before any works are undertaken.

Drawings are intent only and are not to be used for construction purposes.

Where applicable material samples are to be provided by the joiner or any contractor for Helen Green Design sign off.

Trail and mock up details are to be provided where applicable.

NOTES:

THIS DRAWING IS NOT FOR CONSTRUCTION AND ILLUSTRATES DESIGN INTENT ONLY.


This drawing is to be read in conjunction with:

STUDIO INDEX

LEGEND – WALL FINISHES

- █ WALLPAPER
- █ WALL PANELLING
- █ MIRROR
- █ PAINT
- █ METAL
- █ WALL PANELLING WITH INSET WALLPAPER
- █ WALL PANELLING WITH INSET MIRROR
- █ WALL PANELLING WITH PAINTED FINISH
- █ PAINTED FINISH WITH INSET MIRROR

NB: REFER TO ROOM ELEVATIONS FOR FINISHES AND LOCATIONS

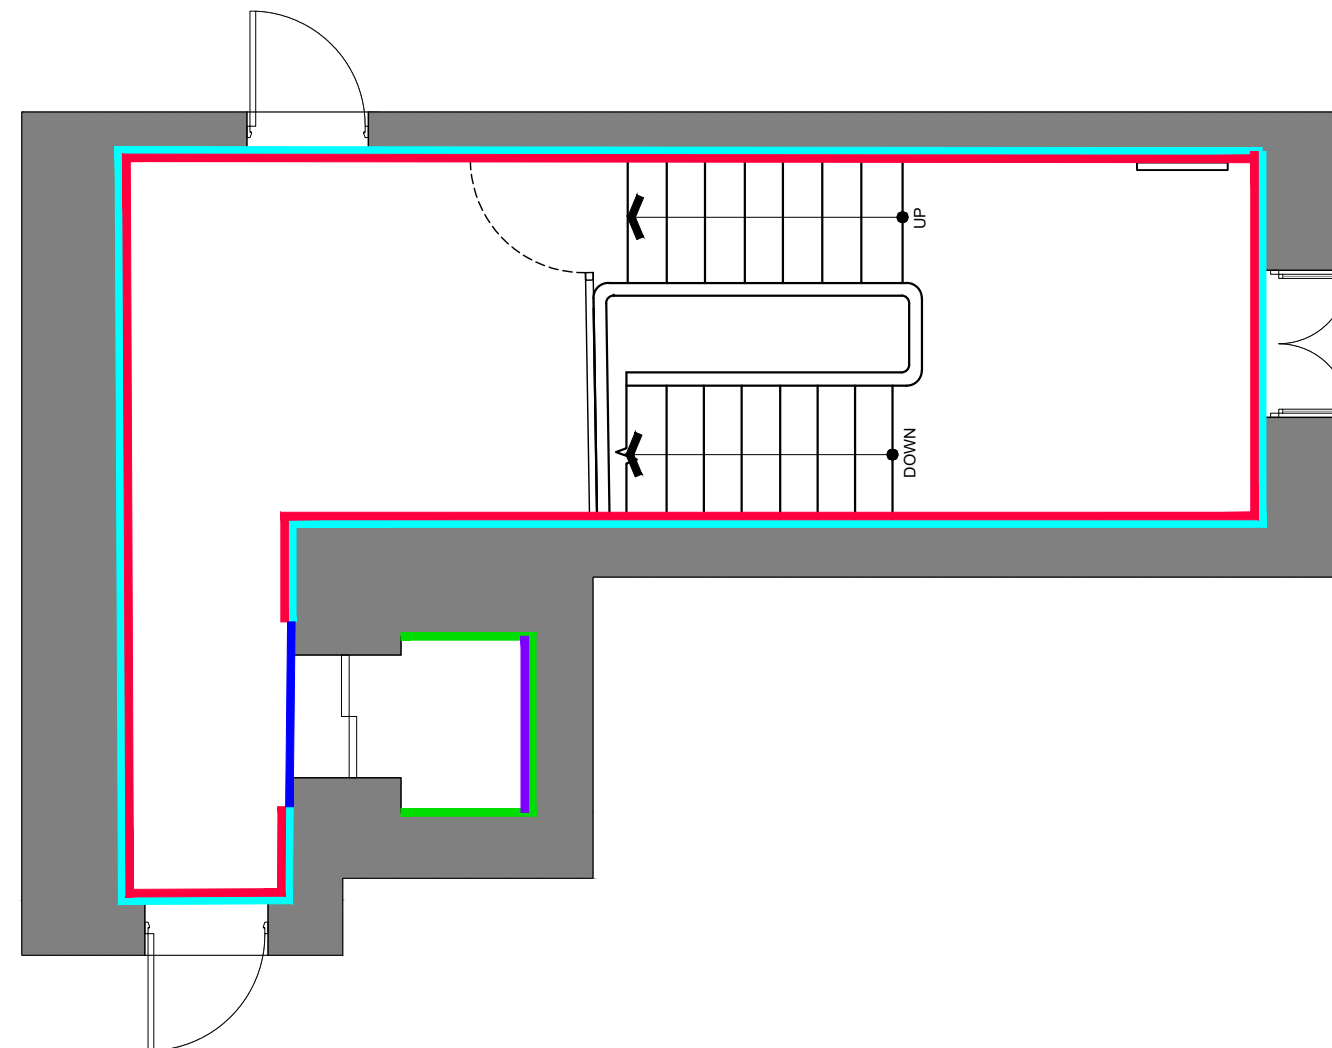

Rev.	Date	Amendment
-	19.12.23	FIRST ISSUE

INTENT ONLY

Job no: HGD549 Project name: 45 Eaton Square

Drawing no: HGD549_04.00.13 Revision: -

Date: 05/23 Scale: 1:50@A3 Drawn: JR Checked: AJ

Title: FOURTH FLOOR - WALL FINISHES PLAN

HELEN GREEN
DESIGN STUDIO

29 Milner St London SW3 2QD
Tel: 020 7352 3344
Fax: 020 7352 5544
www.helengreendesign.com