


All dimensions must be checked on site and not scaled from this drawing
© copyright

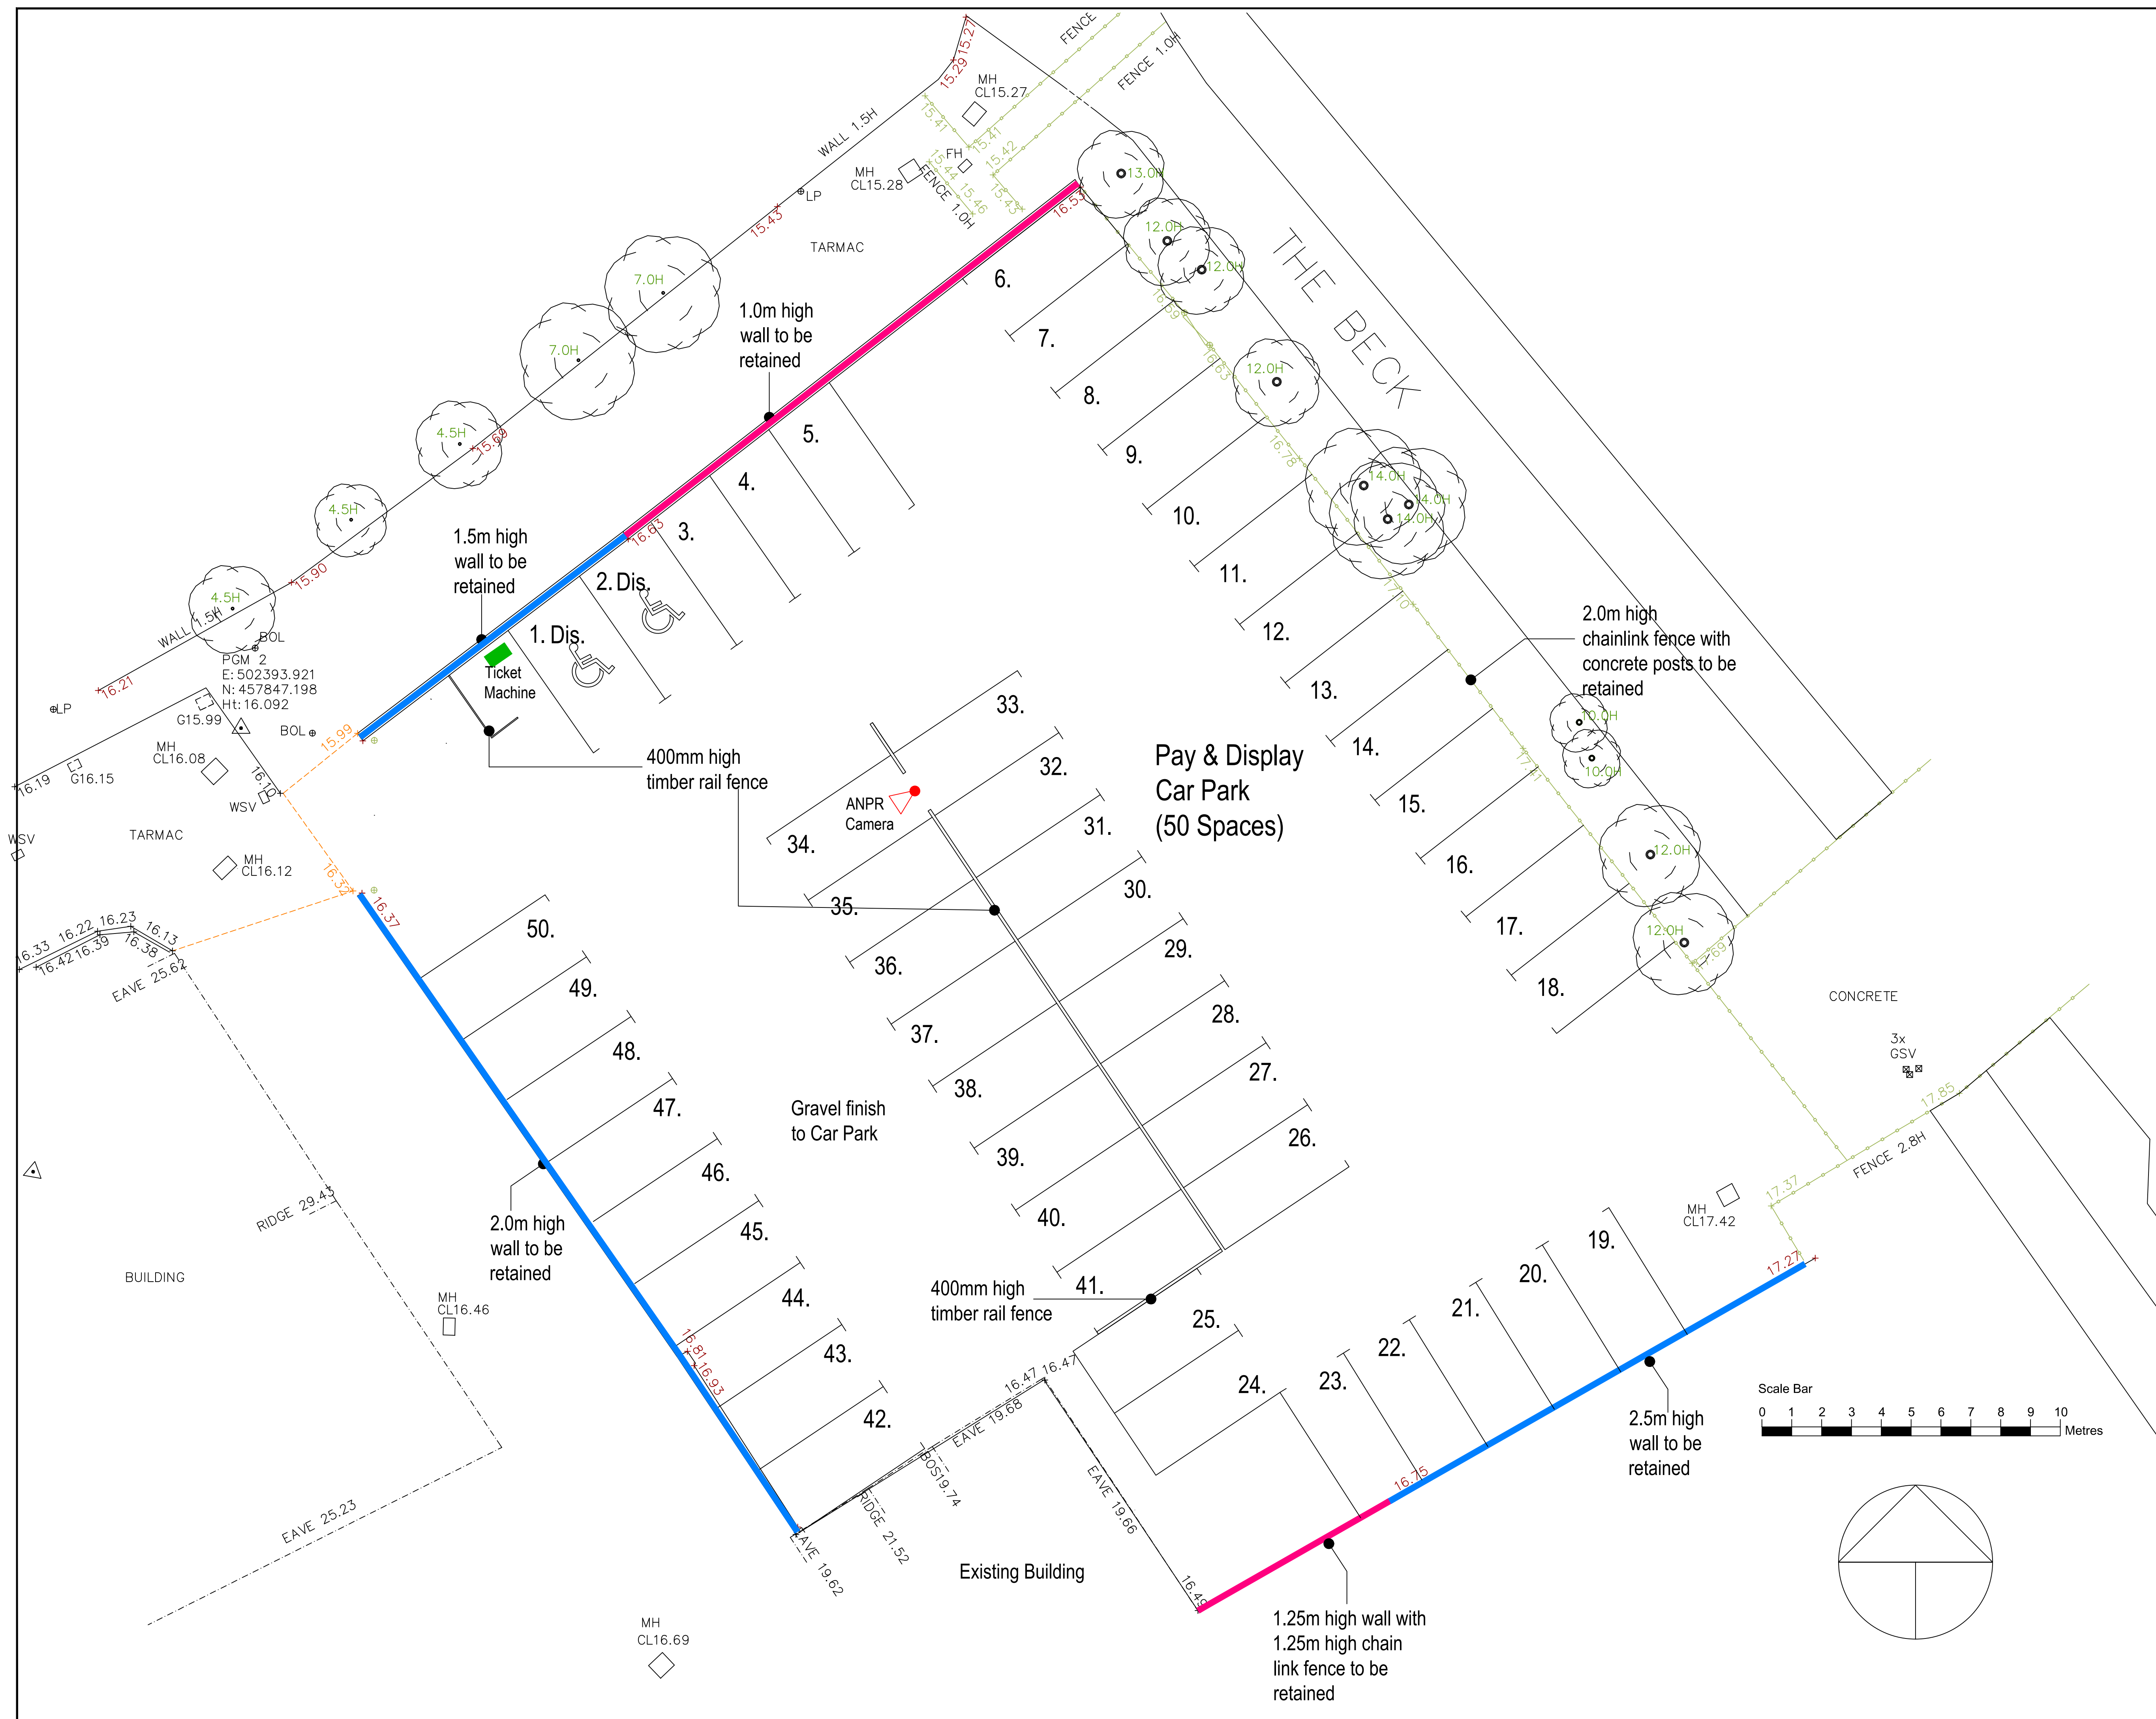

Date	Revisions
5.3.2024	Layout updated
13.12.2023	Layout updated

piercy design

Architects ■ Designers ■ Project Managers ■ Planning Supervisors

Quaker Meeting Rooms
4 Piercy Street, Hull
East Yorkshire
HU2 8HH

Telephone: 01482 326415
Fax: 01482 218001
E-mail: user@piercydesign.co.uk

Client
ZB Services Ltd

Job Title
Proposed 'Pay & Display' Car Park on land east of Cranwell Road, Driffid

Drawing Title
Proposed Site Layout Plan

Status
Planning

Date
Nov 2023

Scale
1:100 @ A1

Drawn
HP

Checked

Approved

Drg No.
2022-01/CP01

Rev.
B

