


Elevation Drawing Of Post With Mav 5 ANPR Camera Cranwell Road Driffield

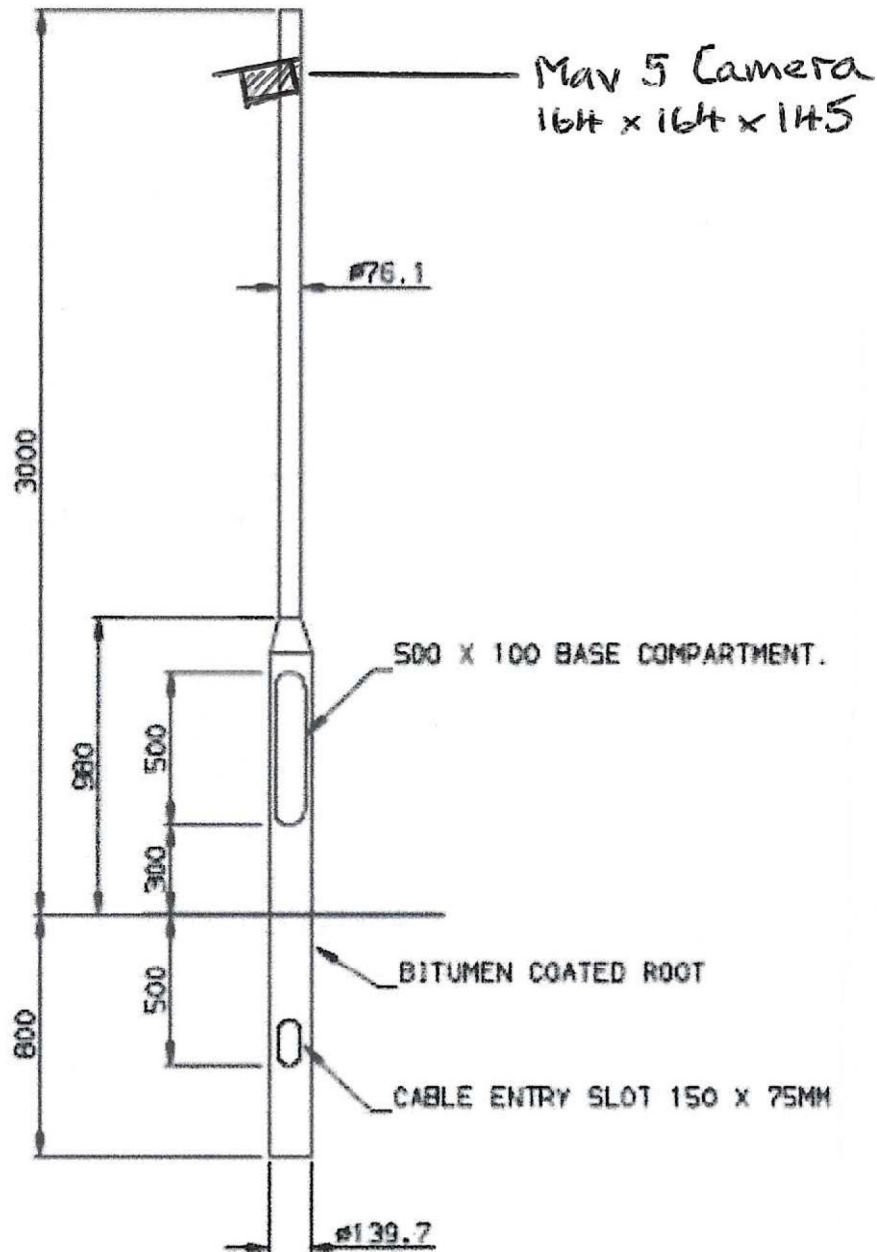

SCALE 1:25 @ A4