
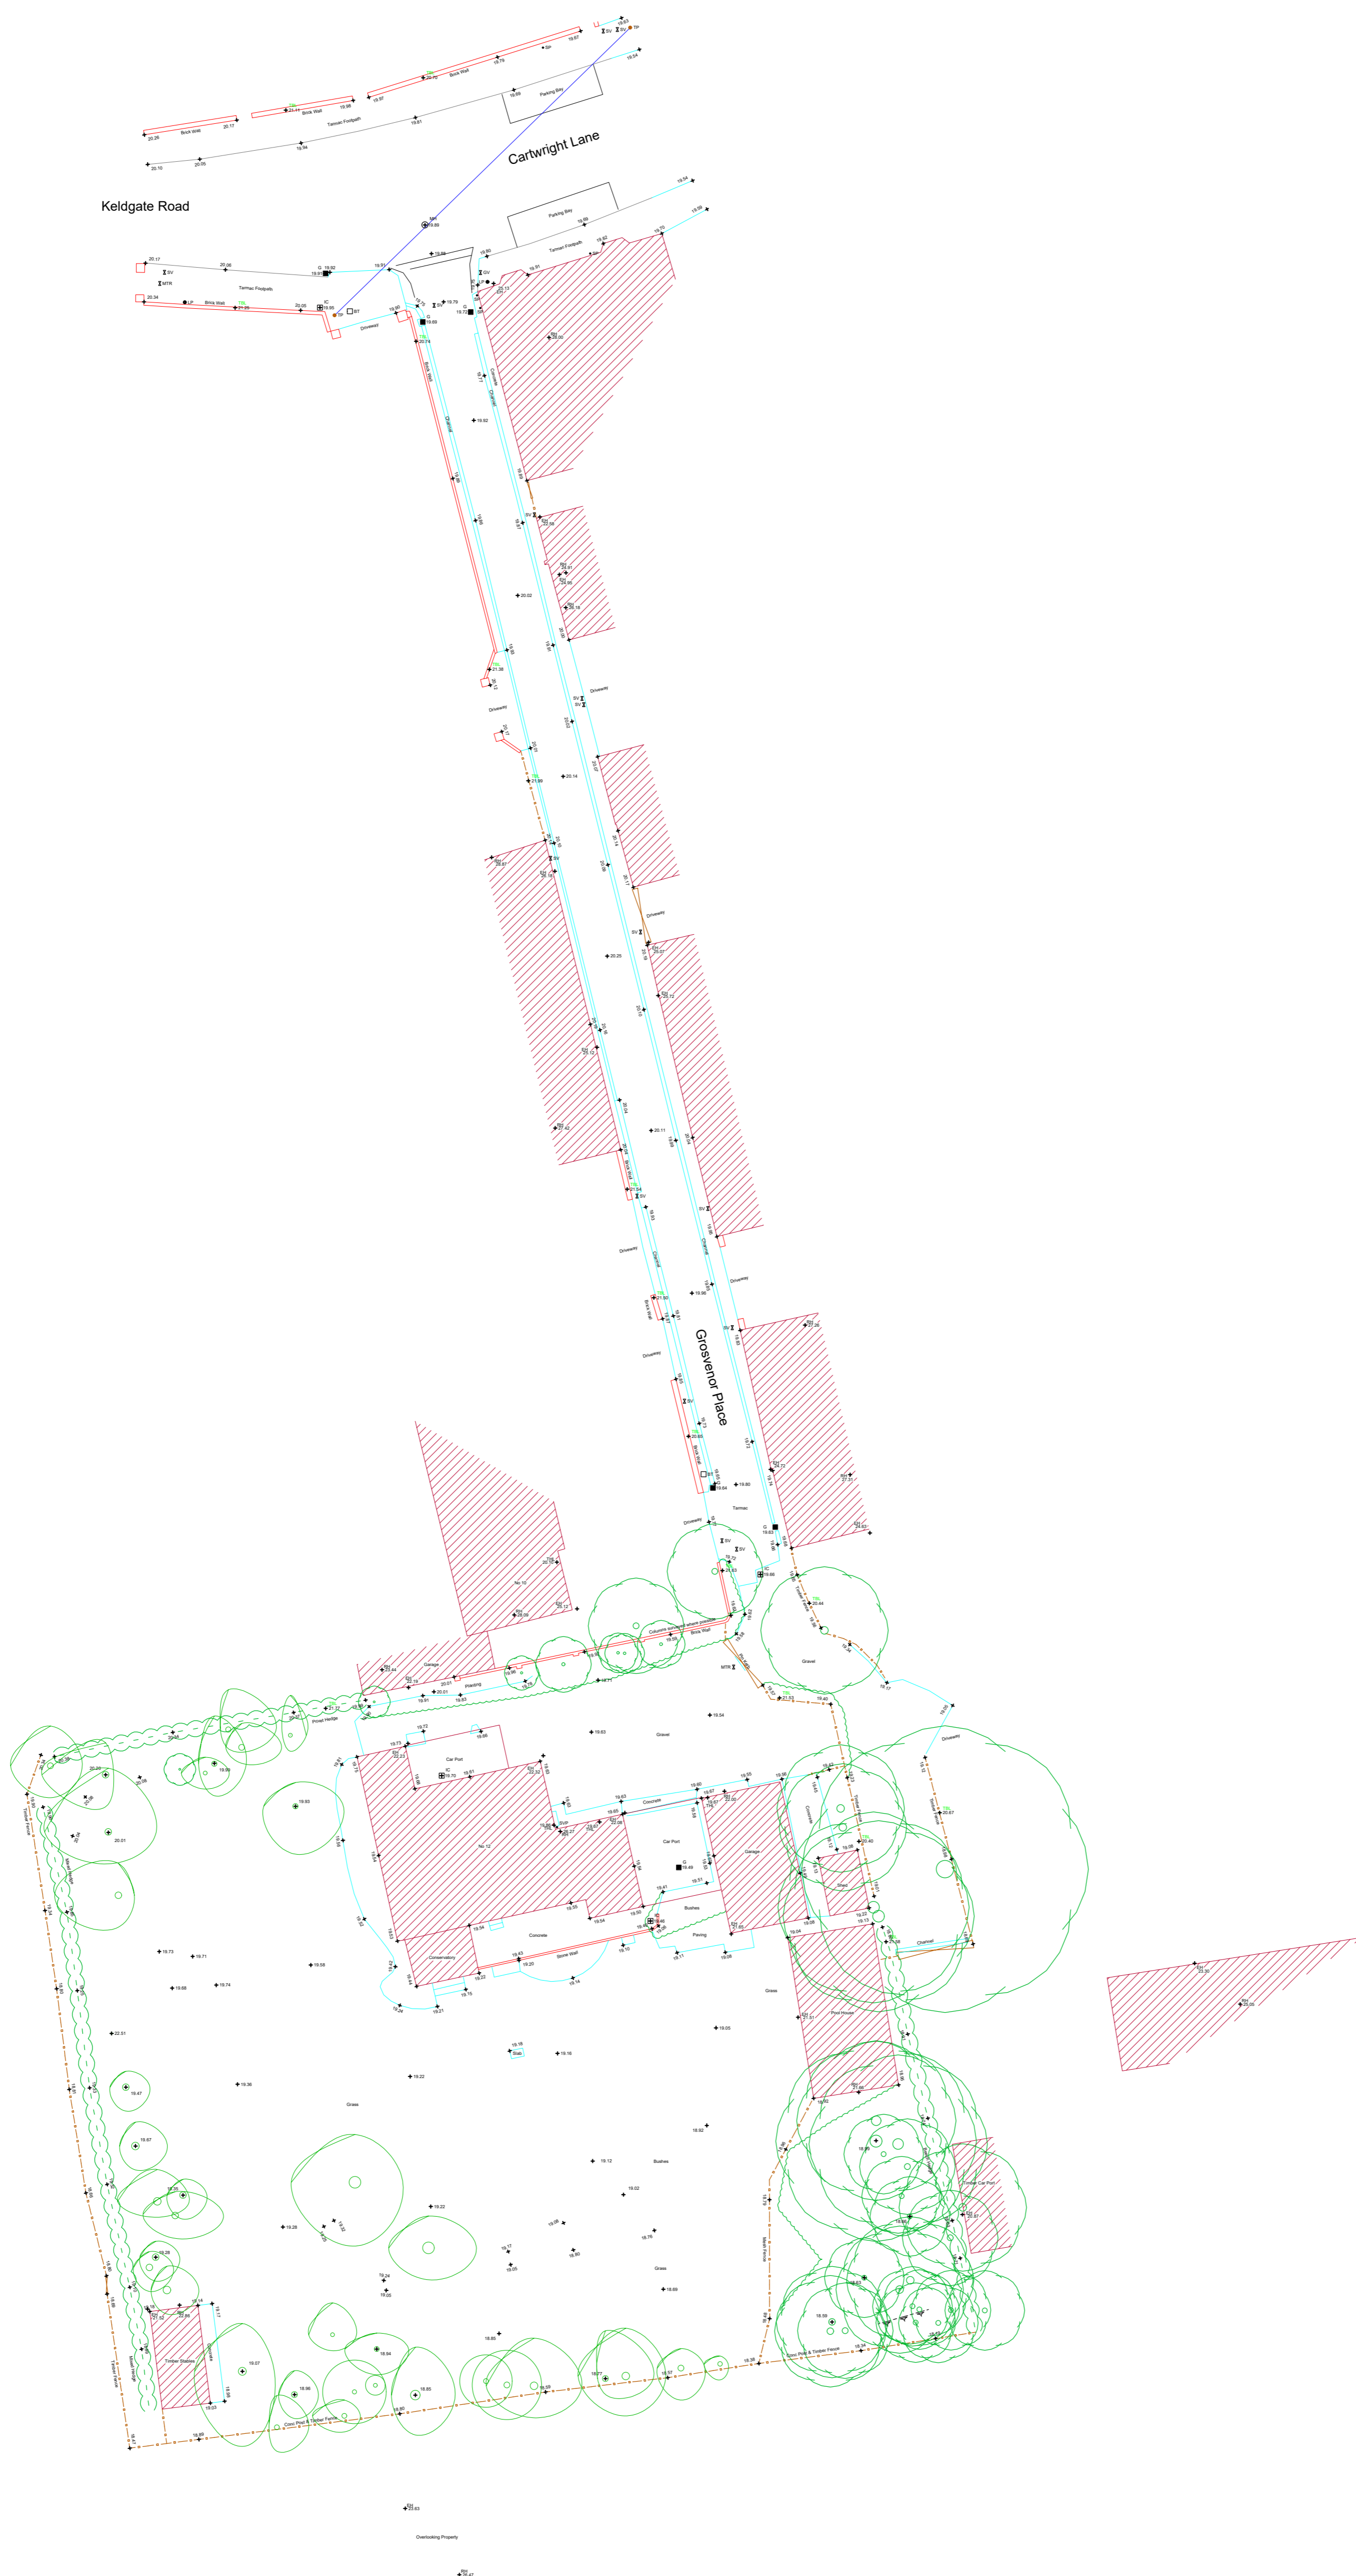


1. Figured dimensions to be taken in preference to scaled dimensions
2. All dimensions are to be checked on site by the main contractor and any discrepancies found are to be reported to Sangwin Architects Ltd
3. This drawing is the copyright of Sangwin Architects Ltd
4. Contact details:

email  
**info@sangwinarchitects.co.uk**  
 office  
**01482 88 77 29**  
 mobile  
**07903 30 49 55**  
 address  
**20 Flemingate, Beverley,  
 East Yorkshire, HU17 0NR.**

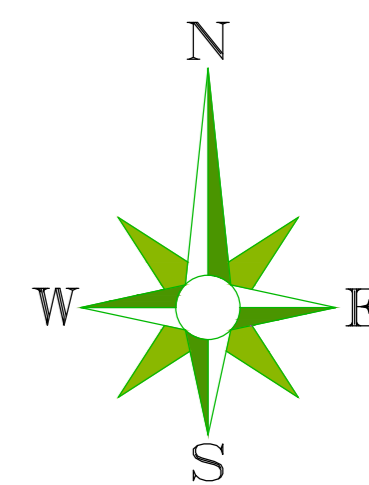

Client  
**Ward Homes Yorkshire**  
 Project Description  
**12 Grosvenor Place  
 Beverley  
 East Yorkshire  
 HU17 8LY**

Drawing Title  
**Topographical Survey**

Date **9th February 2022**

Scale **1:250 @ A1**

Job Number **3228 08**

