



 Proposed impermeable area=0.149ha

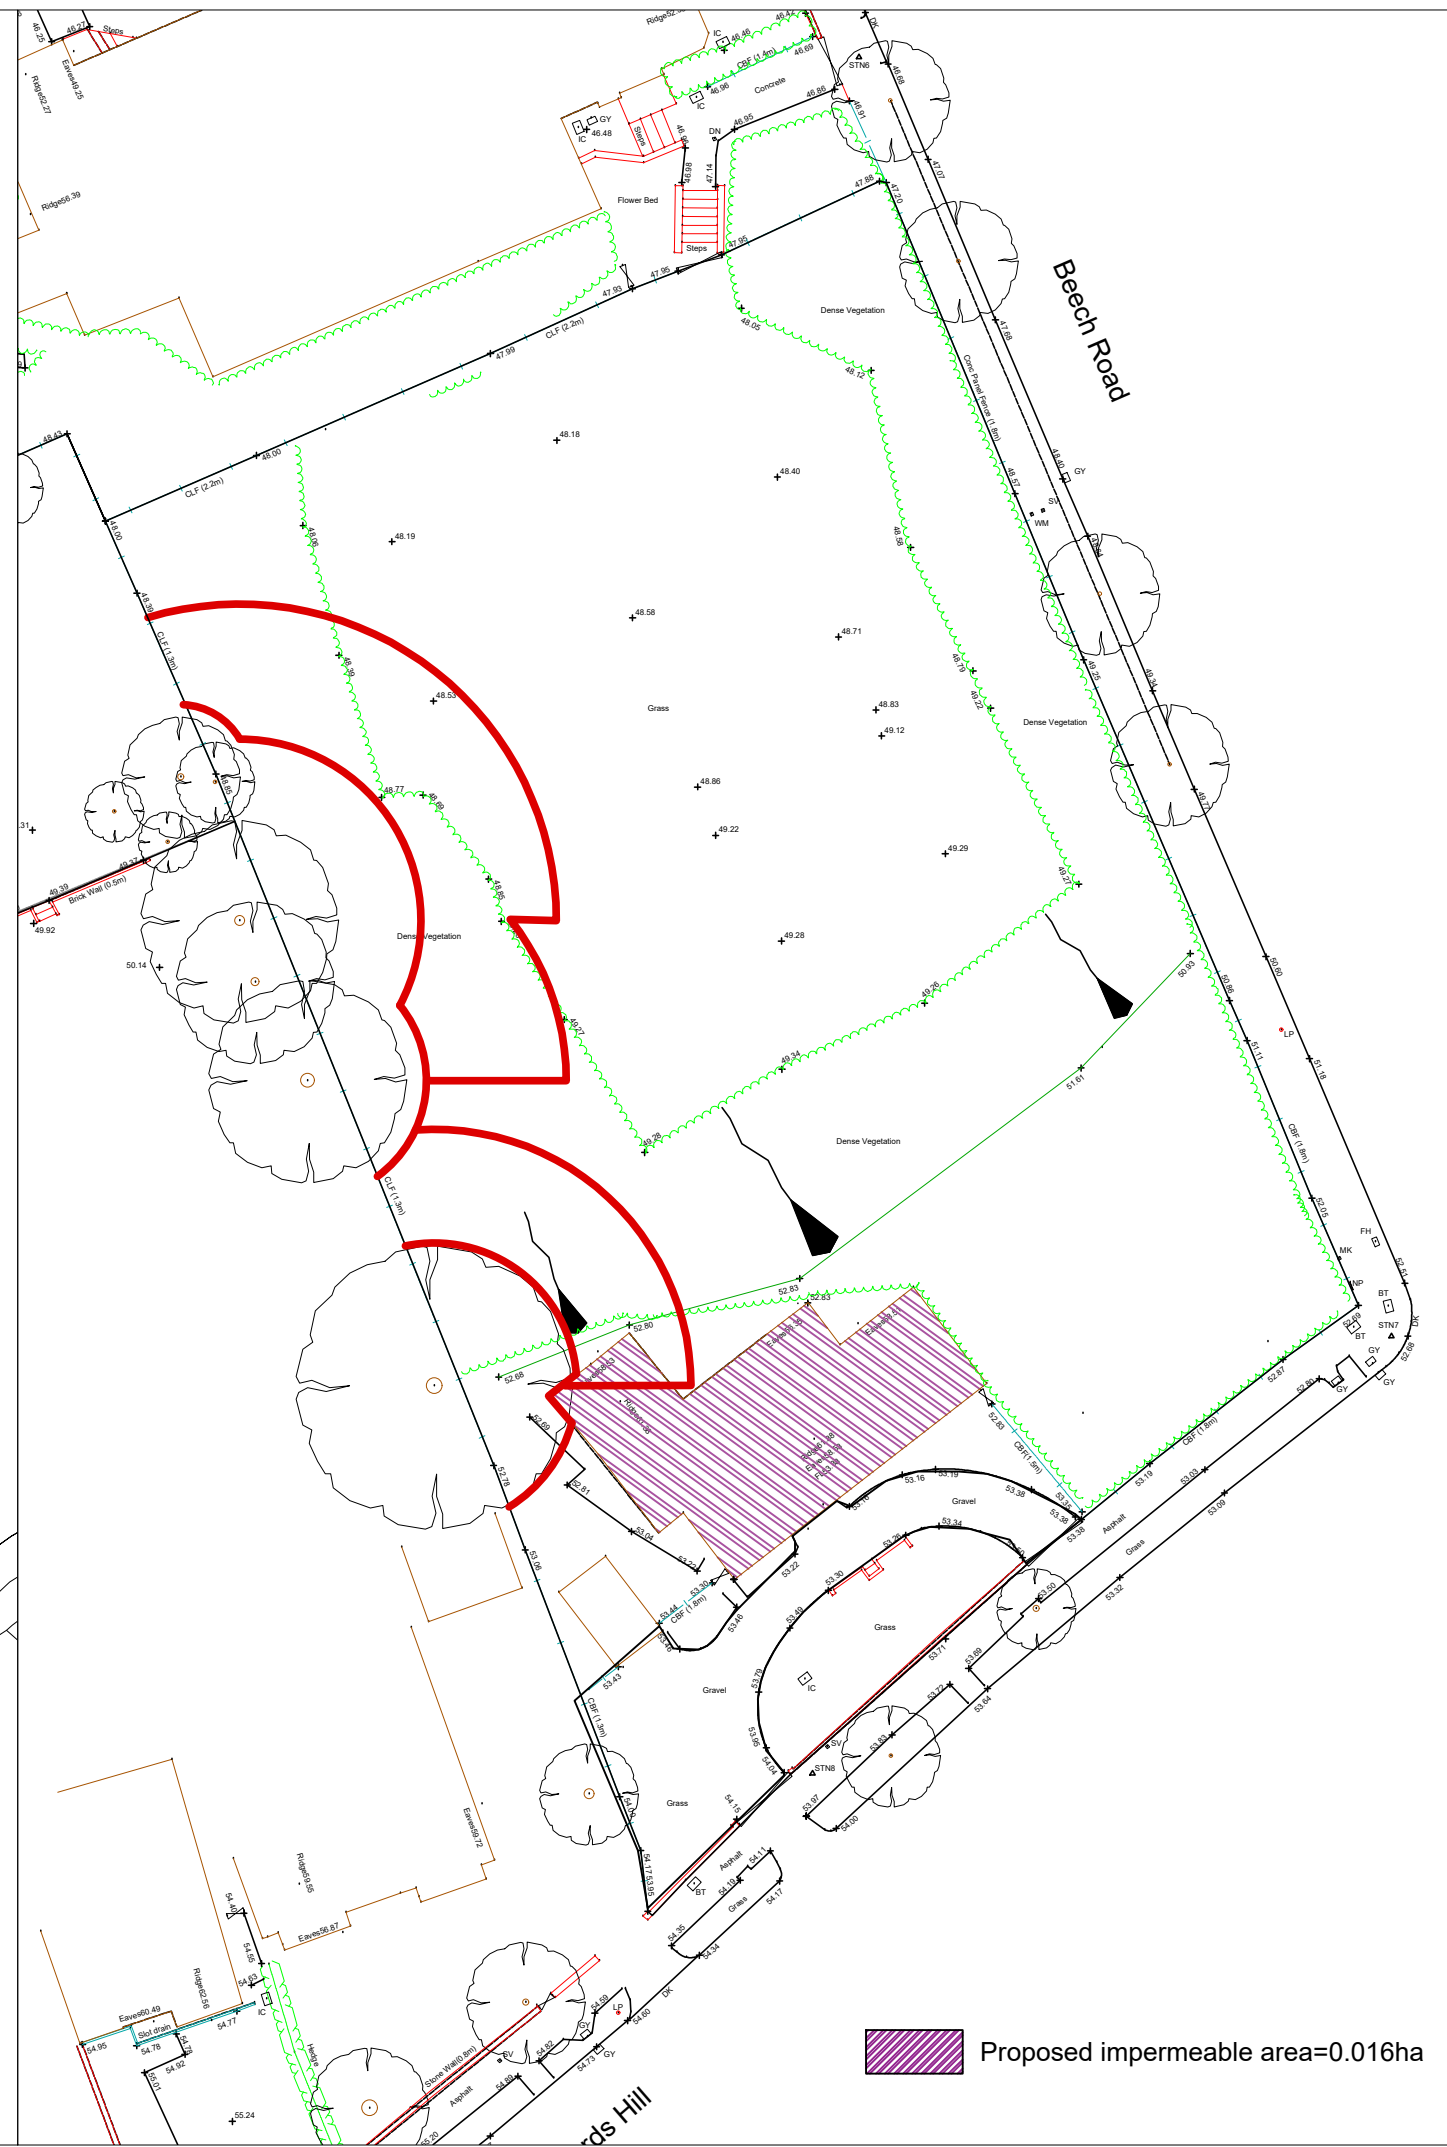

 Proposed impermeable area=0.016ha