



Areas

Building B	
Building Footprint**	166 sqm
GIA Total*	254 sqm
Building C	
Building Footprint**	175 sqm
GIA Total*	258 sqm
Building D	
Building Footprint**	198 sqm
GIA Total*	268 sqm
Total GIA*	780 sqm


** Excluding Car Ports / Garages / Cycle Storage*
***Outbuildings are excluded from footprint areas, except Building D as it is within envelope*

Car Ports & Cycle Stores	
Stanmore & Building B	78 sqm
Building C	39 sqm
Building D	37 sqm
Total additional GIA	154 sqm

TOTAL : 934 sqm

Key

	Existing below ground services
	Root protection zone for existing tree

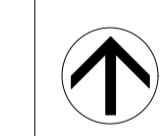

- Notes**
1. This drawing remains copyright of Blake Architects Limited and may not be reproduced or copied without consent in writing.
 2. For construction use figured dimensions only.
 3. Any discrepancies between site and drawings to be reported to the architect immediately.
 4. Read in conjunction with all relevant structural and mechanical & electrical engineers drawings.
 5. Survey undertaken by:

REVISIONS	
Rev. E	09.02.2024 Landscape design added
Rev. D	25.01.2024 Red Line Boundary altered
Rev. C	11.01.2024 Car Ports & Building C footprint extended

PROJECT	Stanmore Hoes
ADDRESS	STANMORE HOUSE, EWEN, CIRENCESTER, GL7 6BU

Blake Architects Limited
 1 Coves Barn, Winstone Gloucestershire, GL7 7JZ
 (01295 841407) (e) mail@blakearchitects.co.uk
 www.blakearchitects.co.uk

TITLE	Proposed Site Plan Ground Level
-------	--------------------------------------------

DRAWING NUMBER	23.13.03.05
----------------	--------------------

STATUS	Planning
--------	-----------------

DRAWN	CHECKED	DATE	SCALE	REVISION
ET	JN	09.02.24	1:200 @ A1	E

